


One Damper in  
Hallway beside 132

One damper in Washroom Foyer  
195. Access door is required.

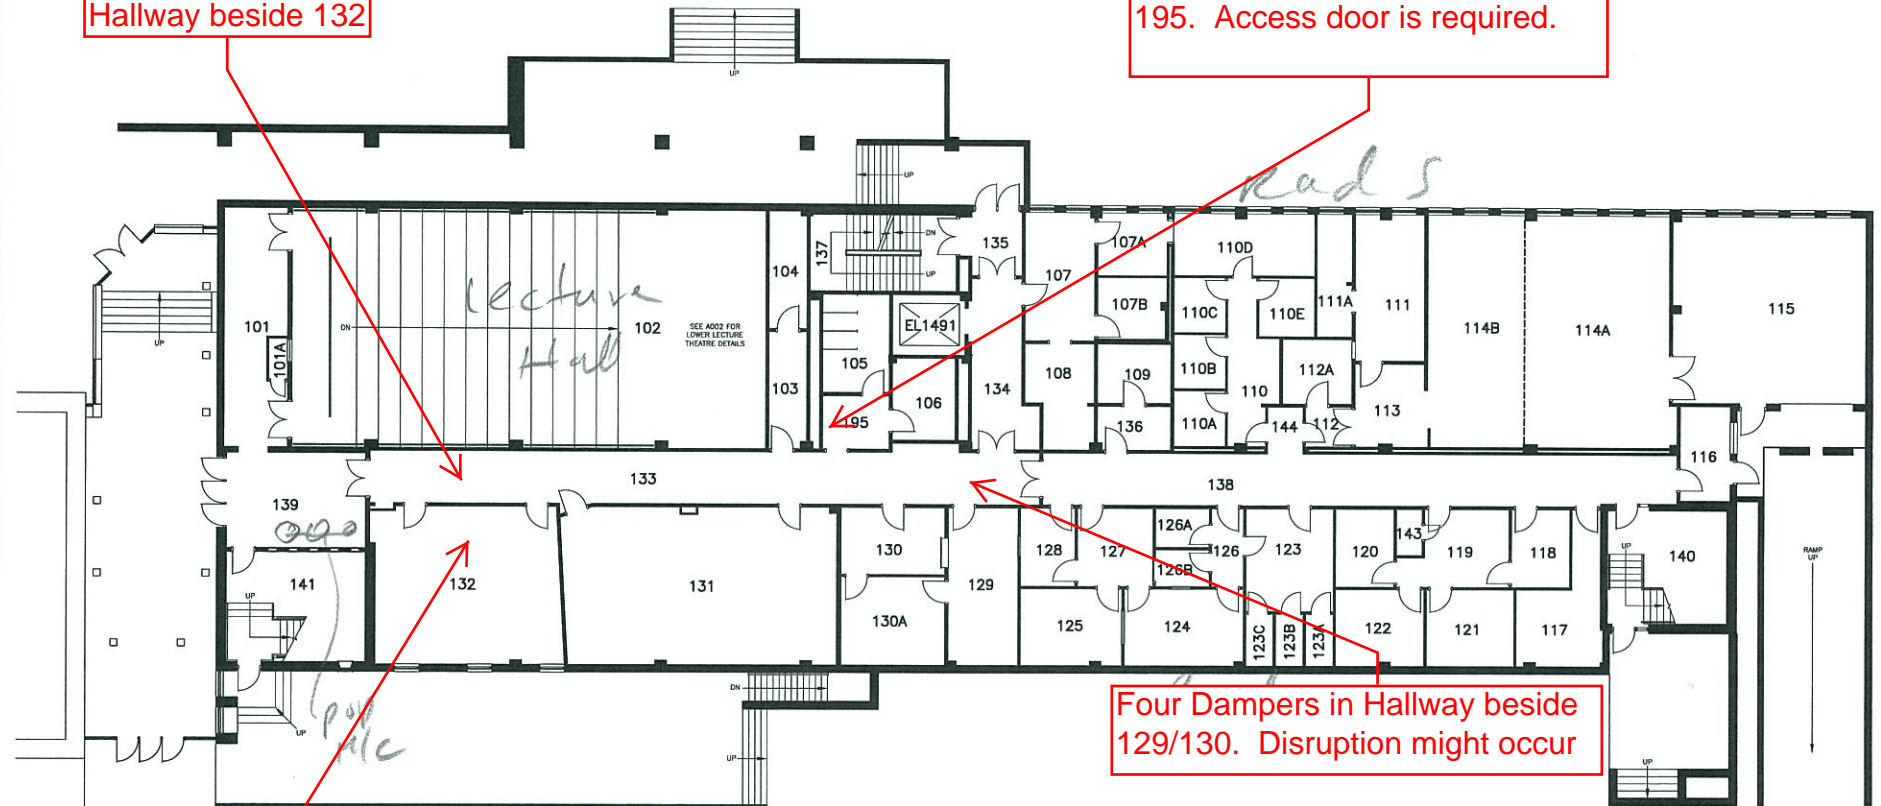

One Damper in  
Classroom 132

Four Dampers in Hallway beside  
129/130. Disruption might occur


FIRST FLOOR PLAN

0m 2 4 10m  
1 3 5

SCALE



5		DR'N BY: P.D.	Queen's University Physical Plant Services		
4		DATE: OCT'95			
3	AUG 2007	ROOMS 107, 108, 110A-E 111A, 112, 144	APP'D BY:	HUMPHREY HALL	
2	MAY 2004	UPDATE FOR VFM	SCALE: AS SHOWN		
1	NOV. 2003	ADD 123A, 123B, 123C ADD 126A, 126B	FILE NO. 149	BLDG. No. 149	BLOCK LEVEL 1 C.A.D.D. REF. 149-01
0	DATE	REVISION	DWG. 2 OF 6	PROJECT No. / FILE No. 149	DRAWING No. A002 REV. 3

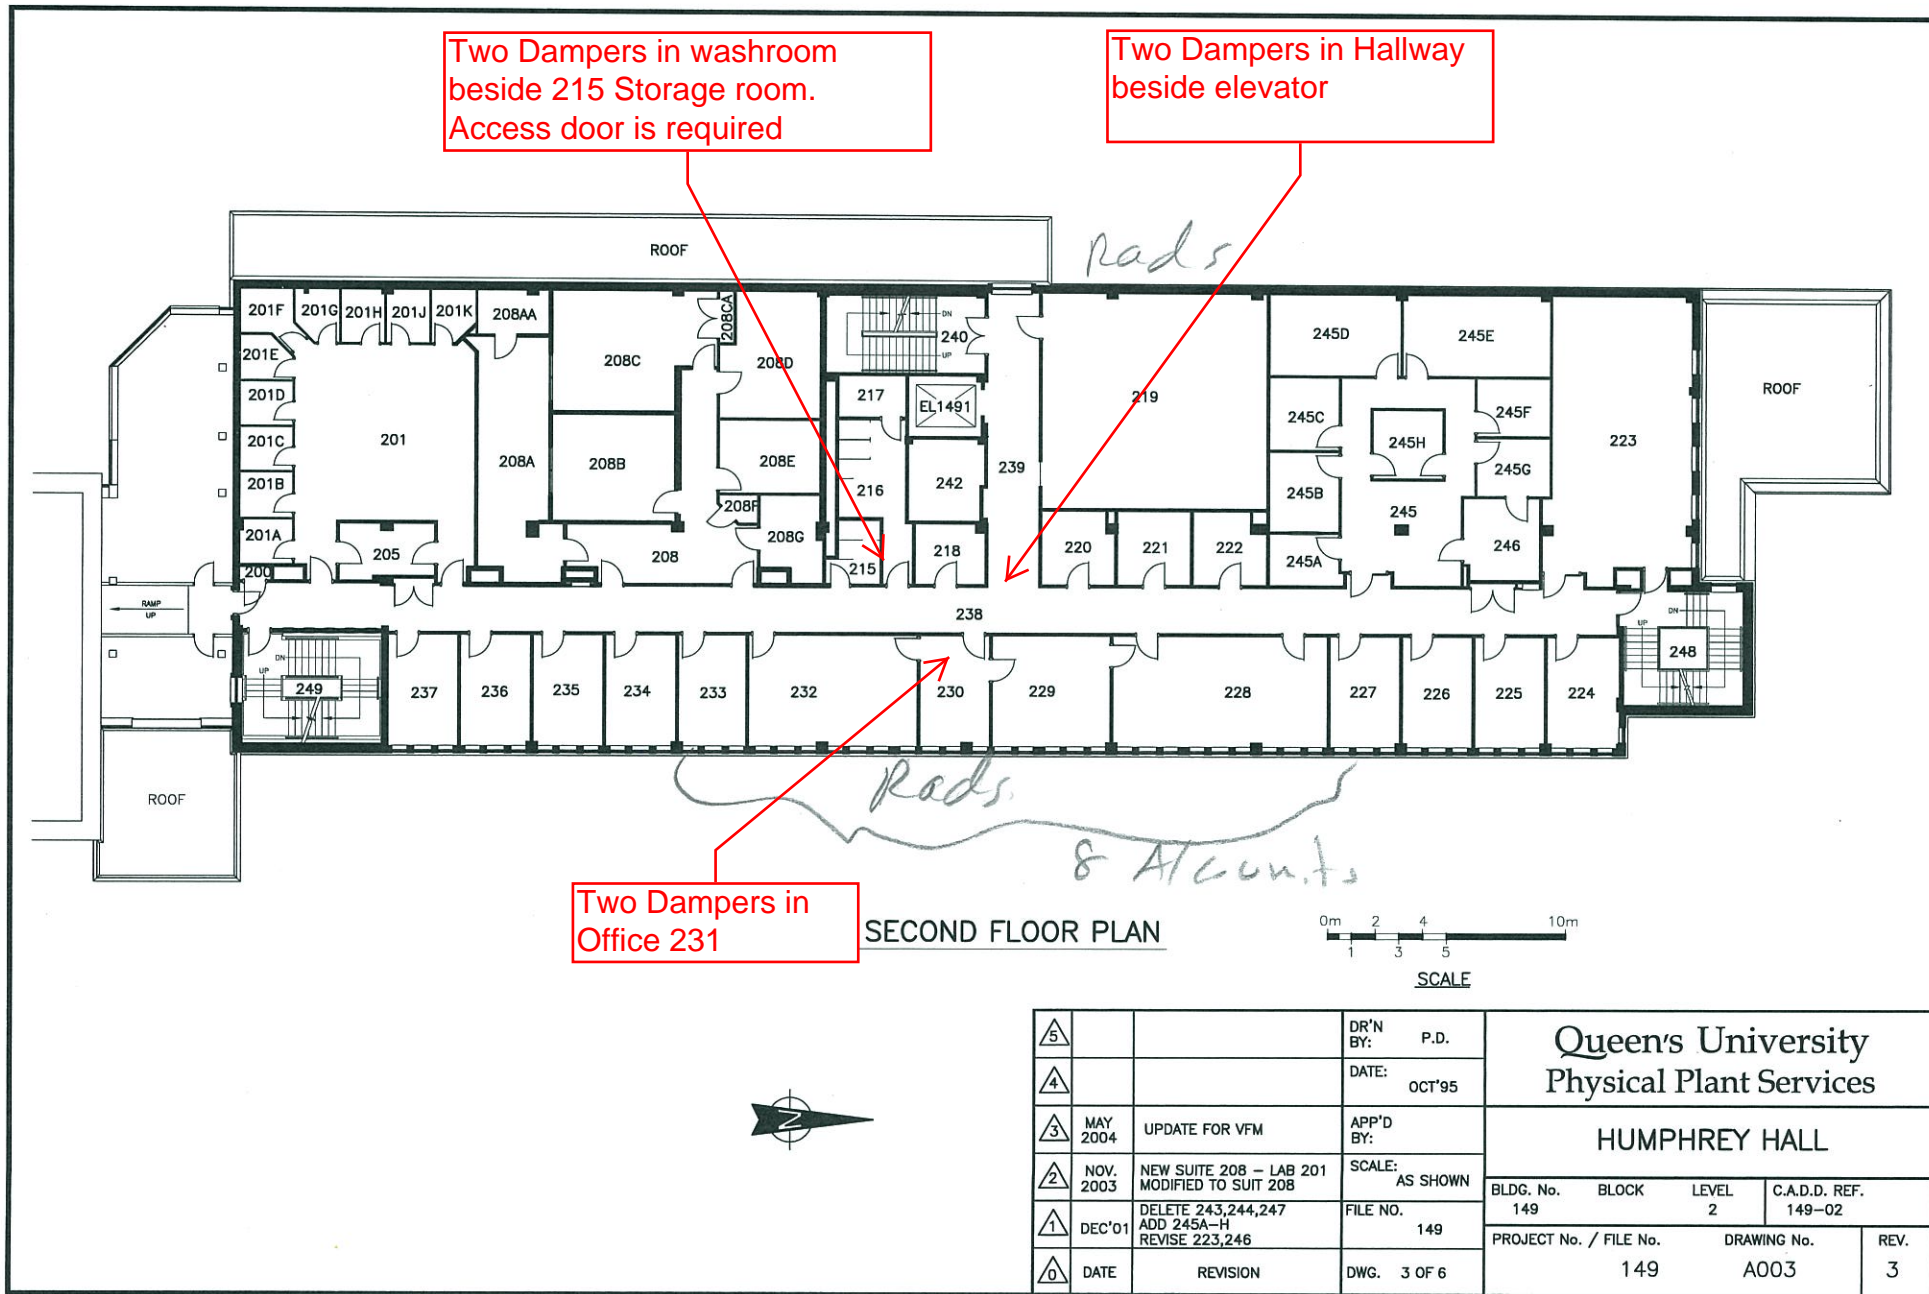

Two Dampers in Hallway  
364 by Elevator

One Damper in  
Hallway in front of  
Office 353

One Damper in Hallway in  
Front of Office 350

THIRD FLOOR PLAN



5		DR'N BY:	P.D.	Queen's University Physical Plant Services		
4		DATE:	NOV'95			
3		APP'D BY:		HUMPHREY HALL		
2		SCALE:	AS SHOWN	BLDG. No.	BLOCK	LEVEL
1	MAY 2004	UPDATE FOR VFM	FILE NO.	149		3
0	DATE	REVISION	DWG. 4 OF 6	PROJECT No. / FILE No.	DRAWING No.	REV.
				149	A004	1