


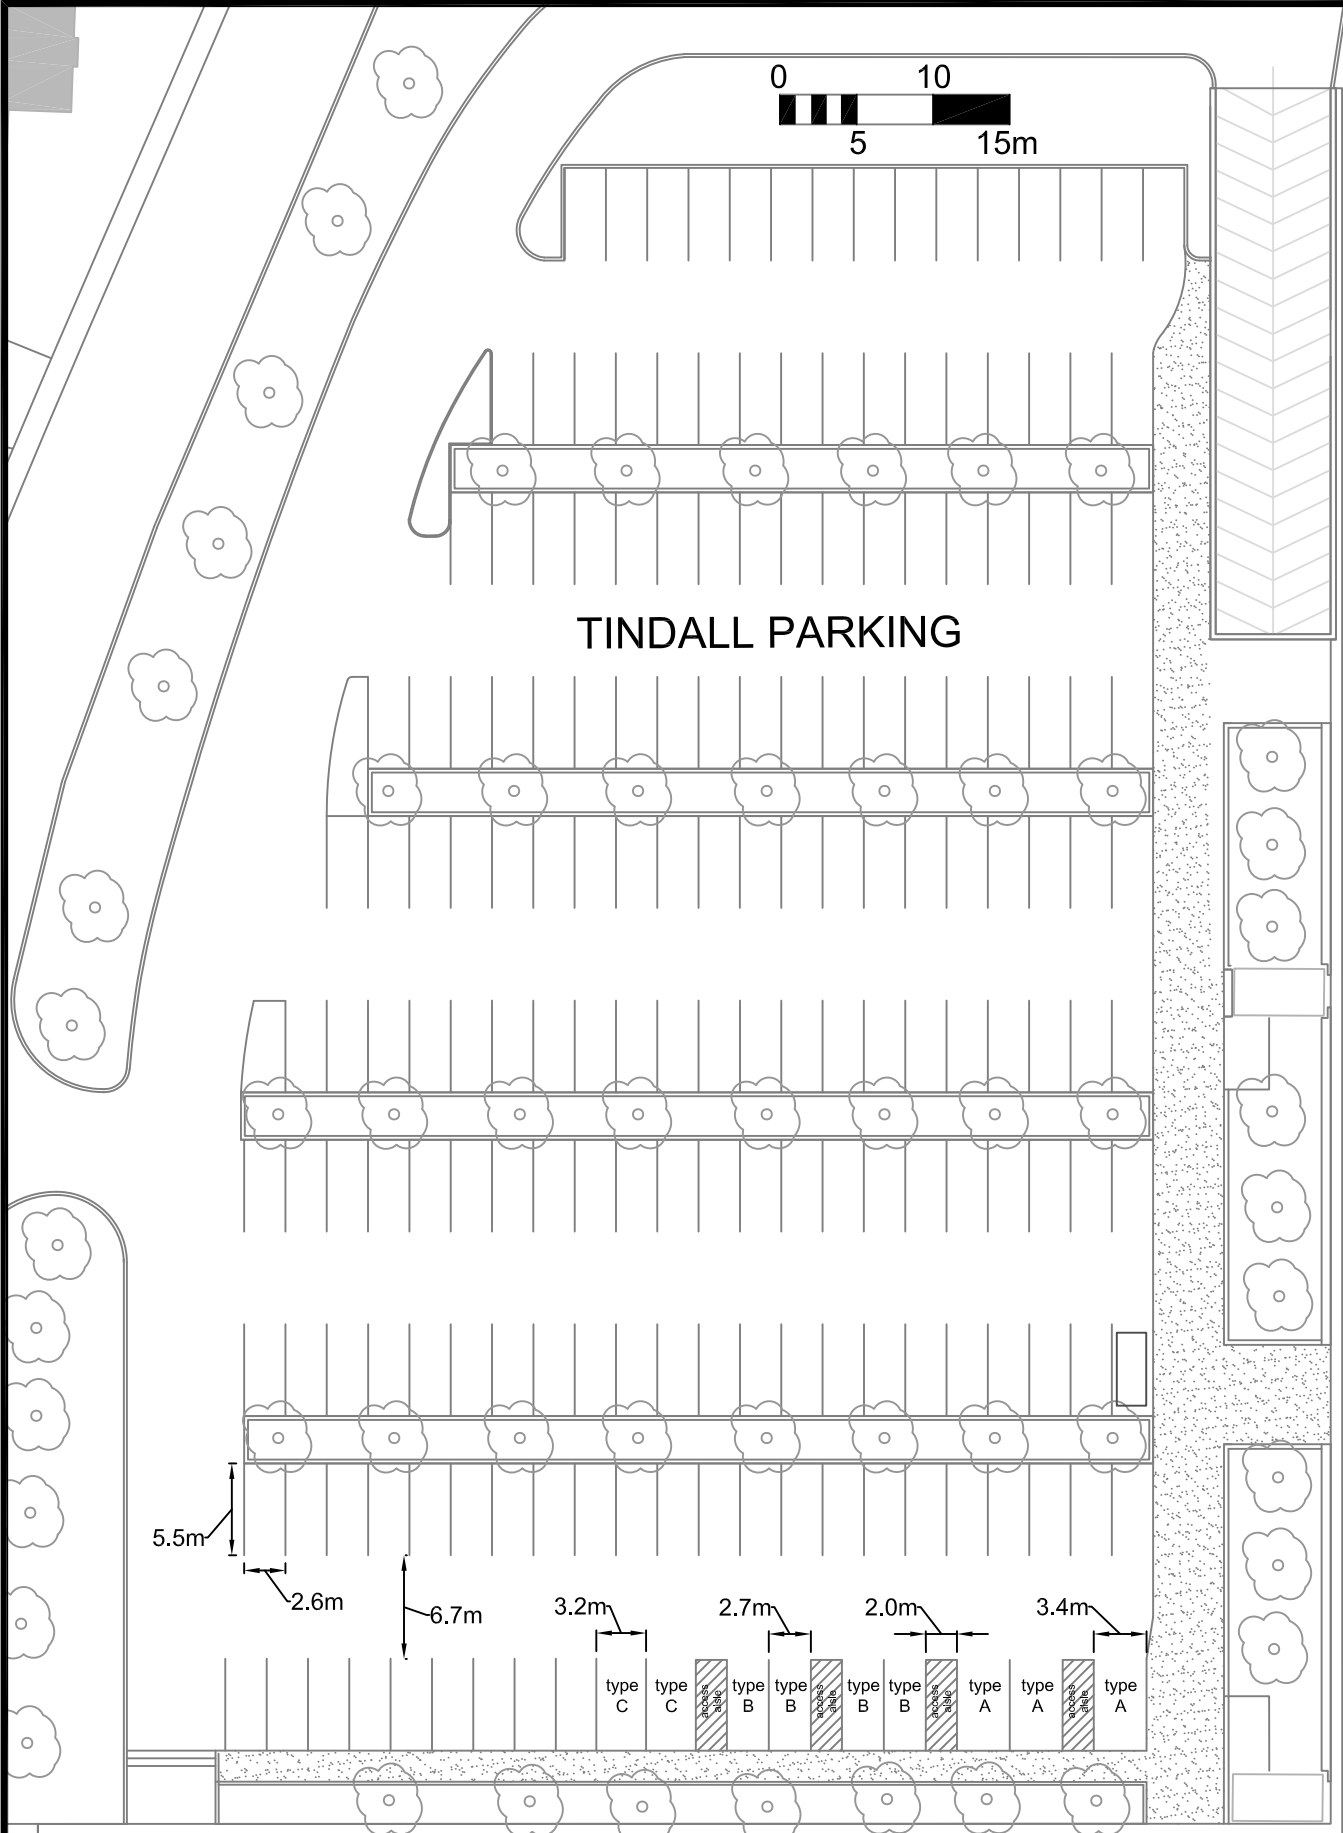

Queen's University
Facilities

MAIN CAMPUS

FILE No.	DATE	DRAWING No.	C.A.D.D. REF.
201	AUG 2025	G011(A)	MC_CRNT_BASIC