


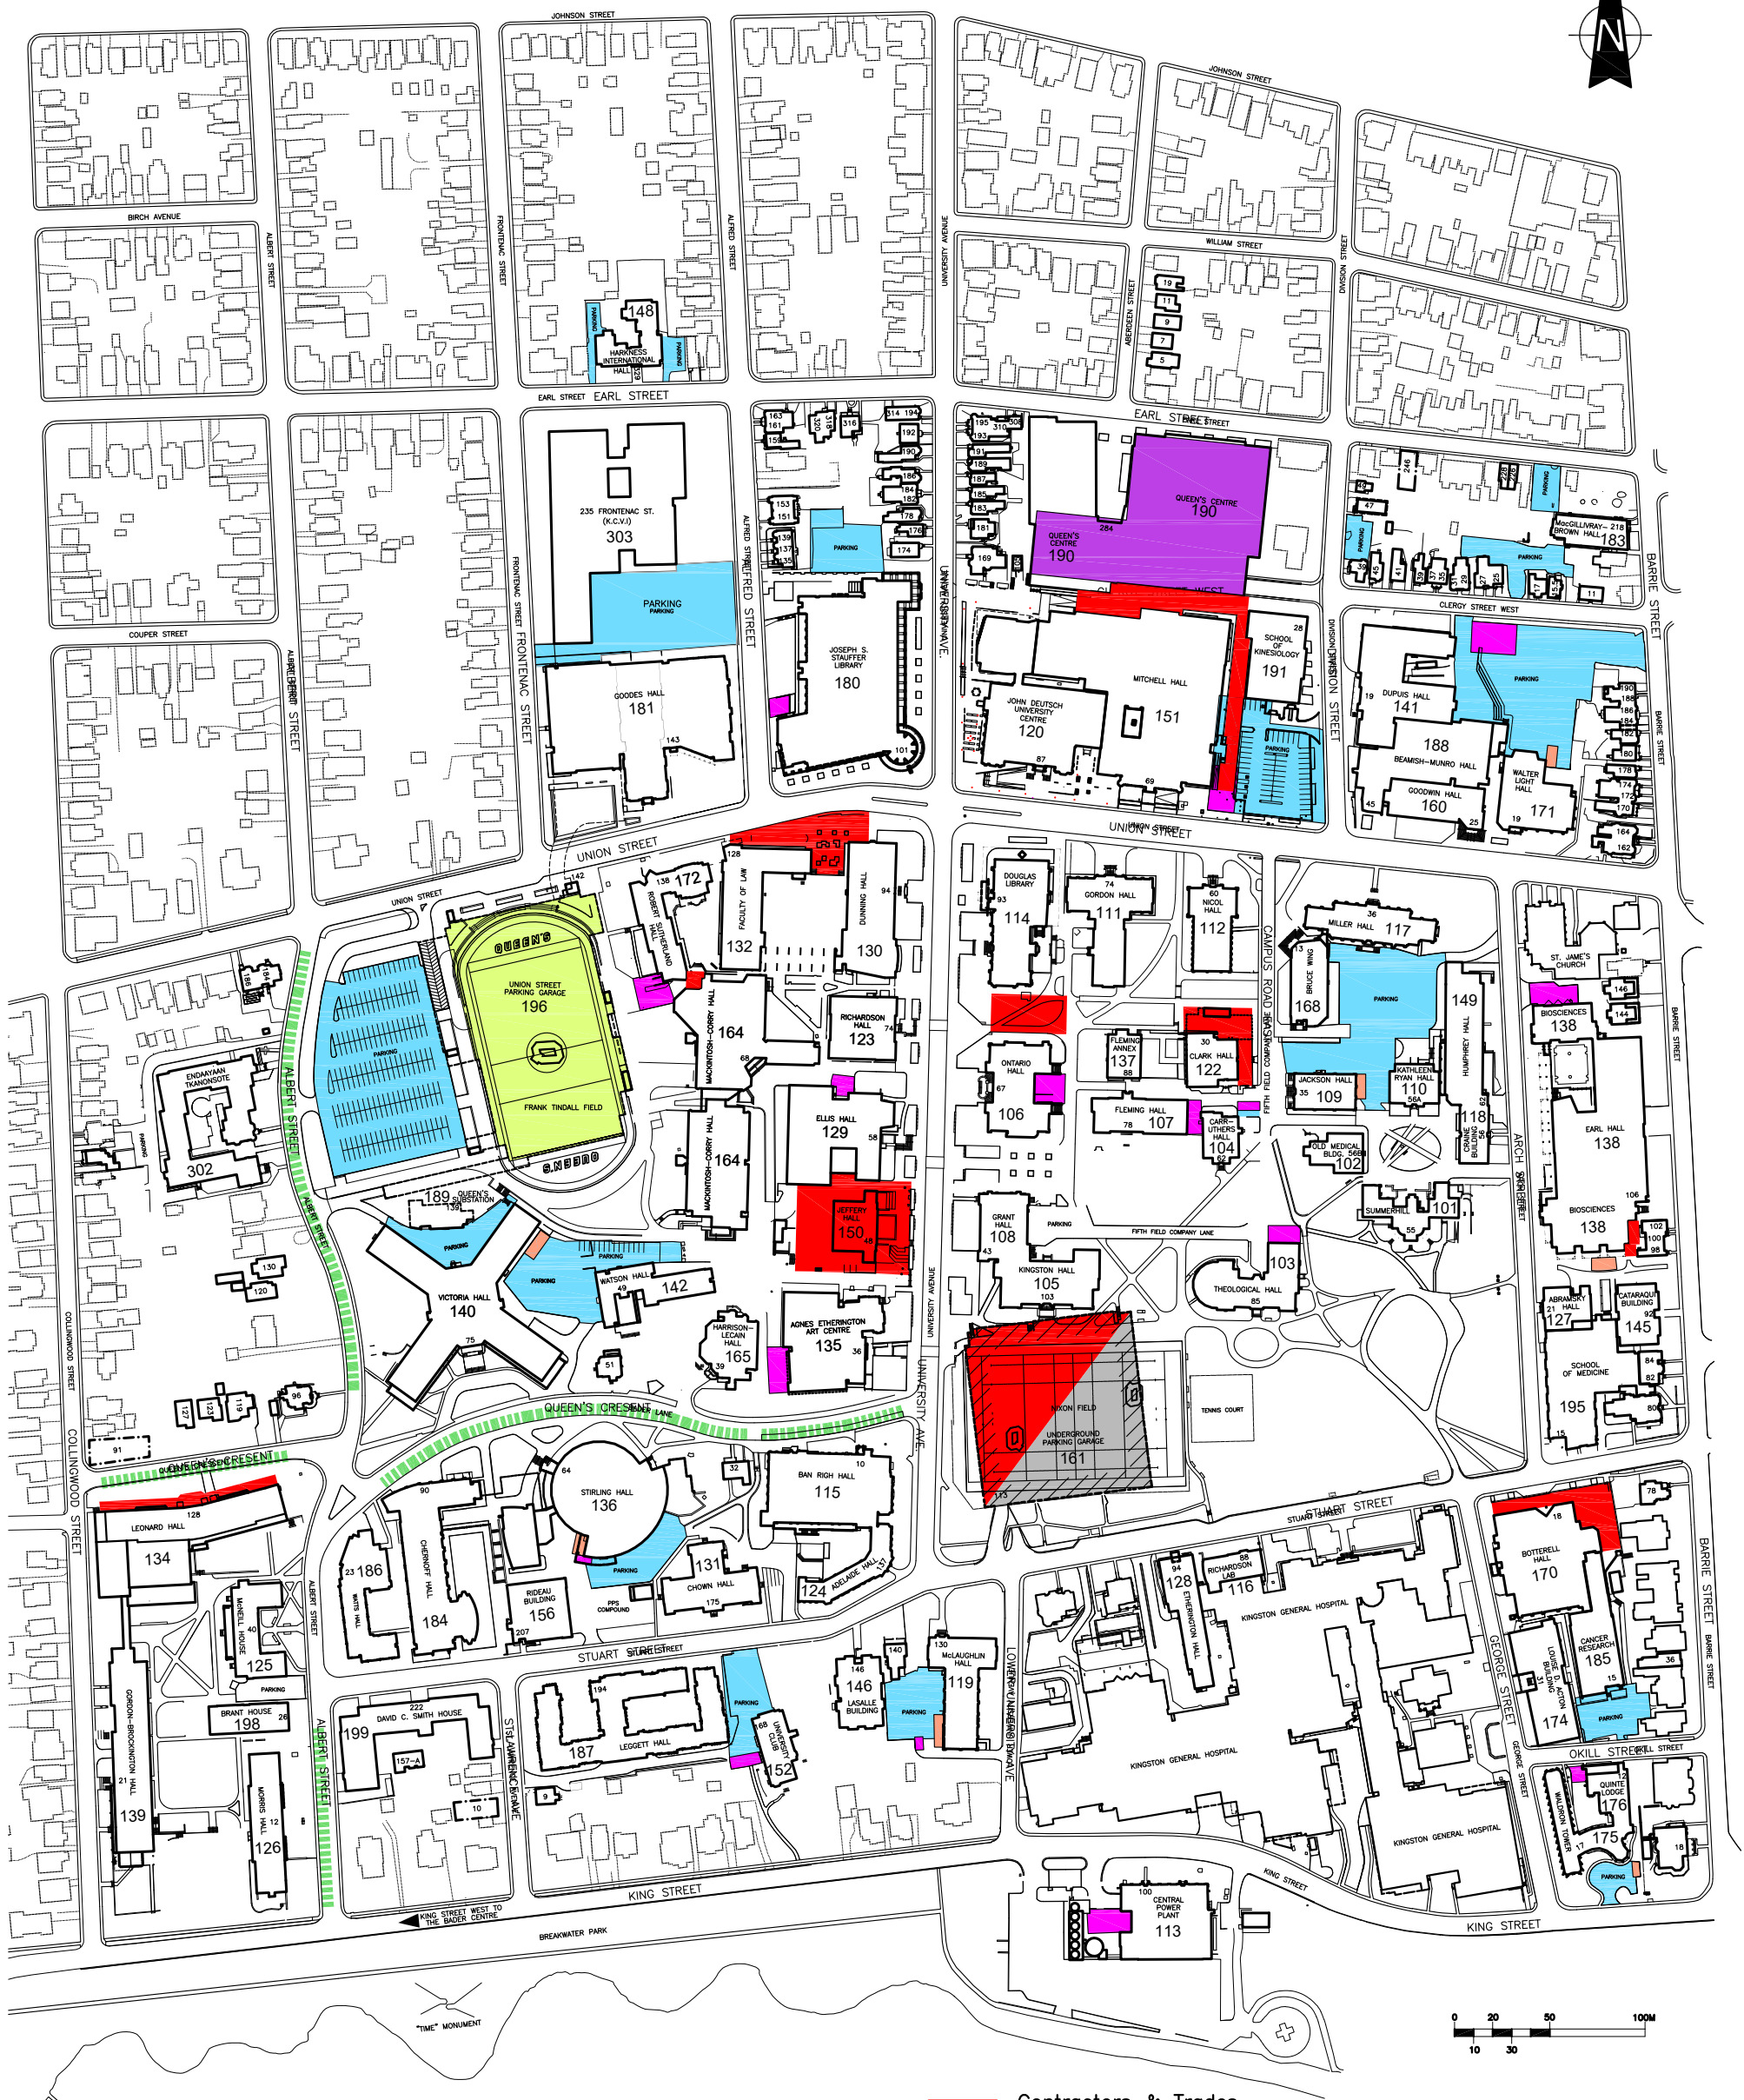

- On-Street Parking
Main Campus Permits
ONLY

Parking Office
355 King St. W
1st Floor, Room 133
- Contractors & Trades
no parking zones

Queens Centre Garage
permits only

Union Street Garage
permits only

Surface Parking—Main
Campus Permits ONLY
- Motorcycle Parking

Service Parking

Stuart Street Garage
Short Term Parking

Queen's University Facilities

MAIN CAMPUS-PARKING LOCATIONS

FILE No.	DATE	DRAWING No.	C.A.D.D. REF.
206	MAY/25	P035-B	MC_Parking Map_2024