


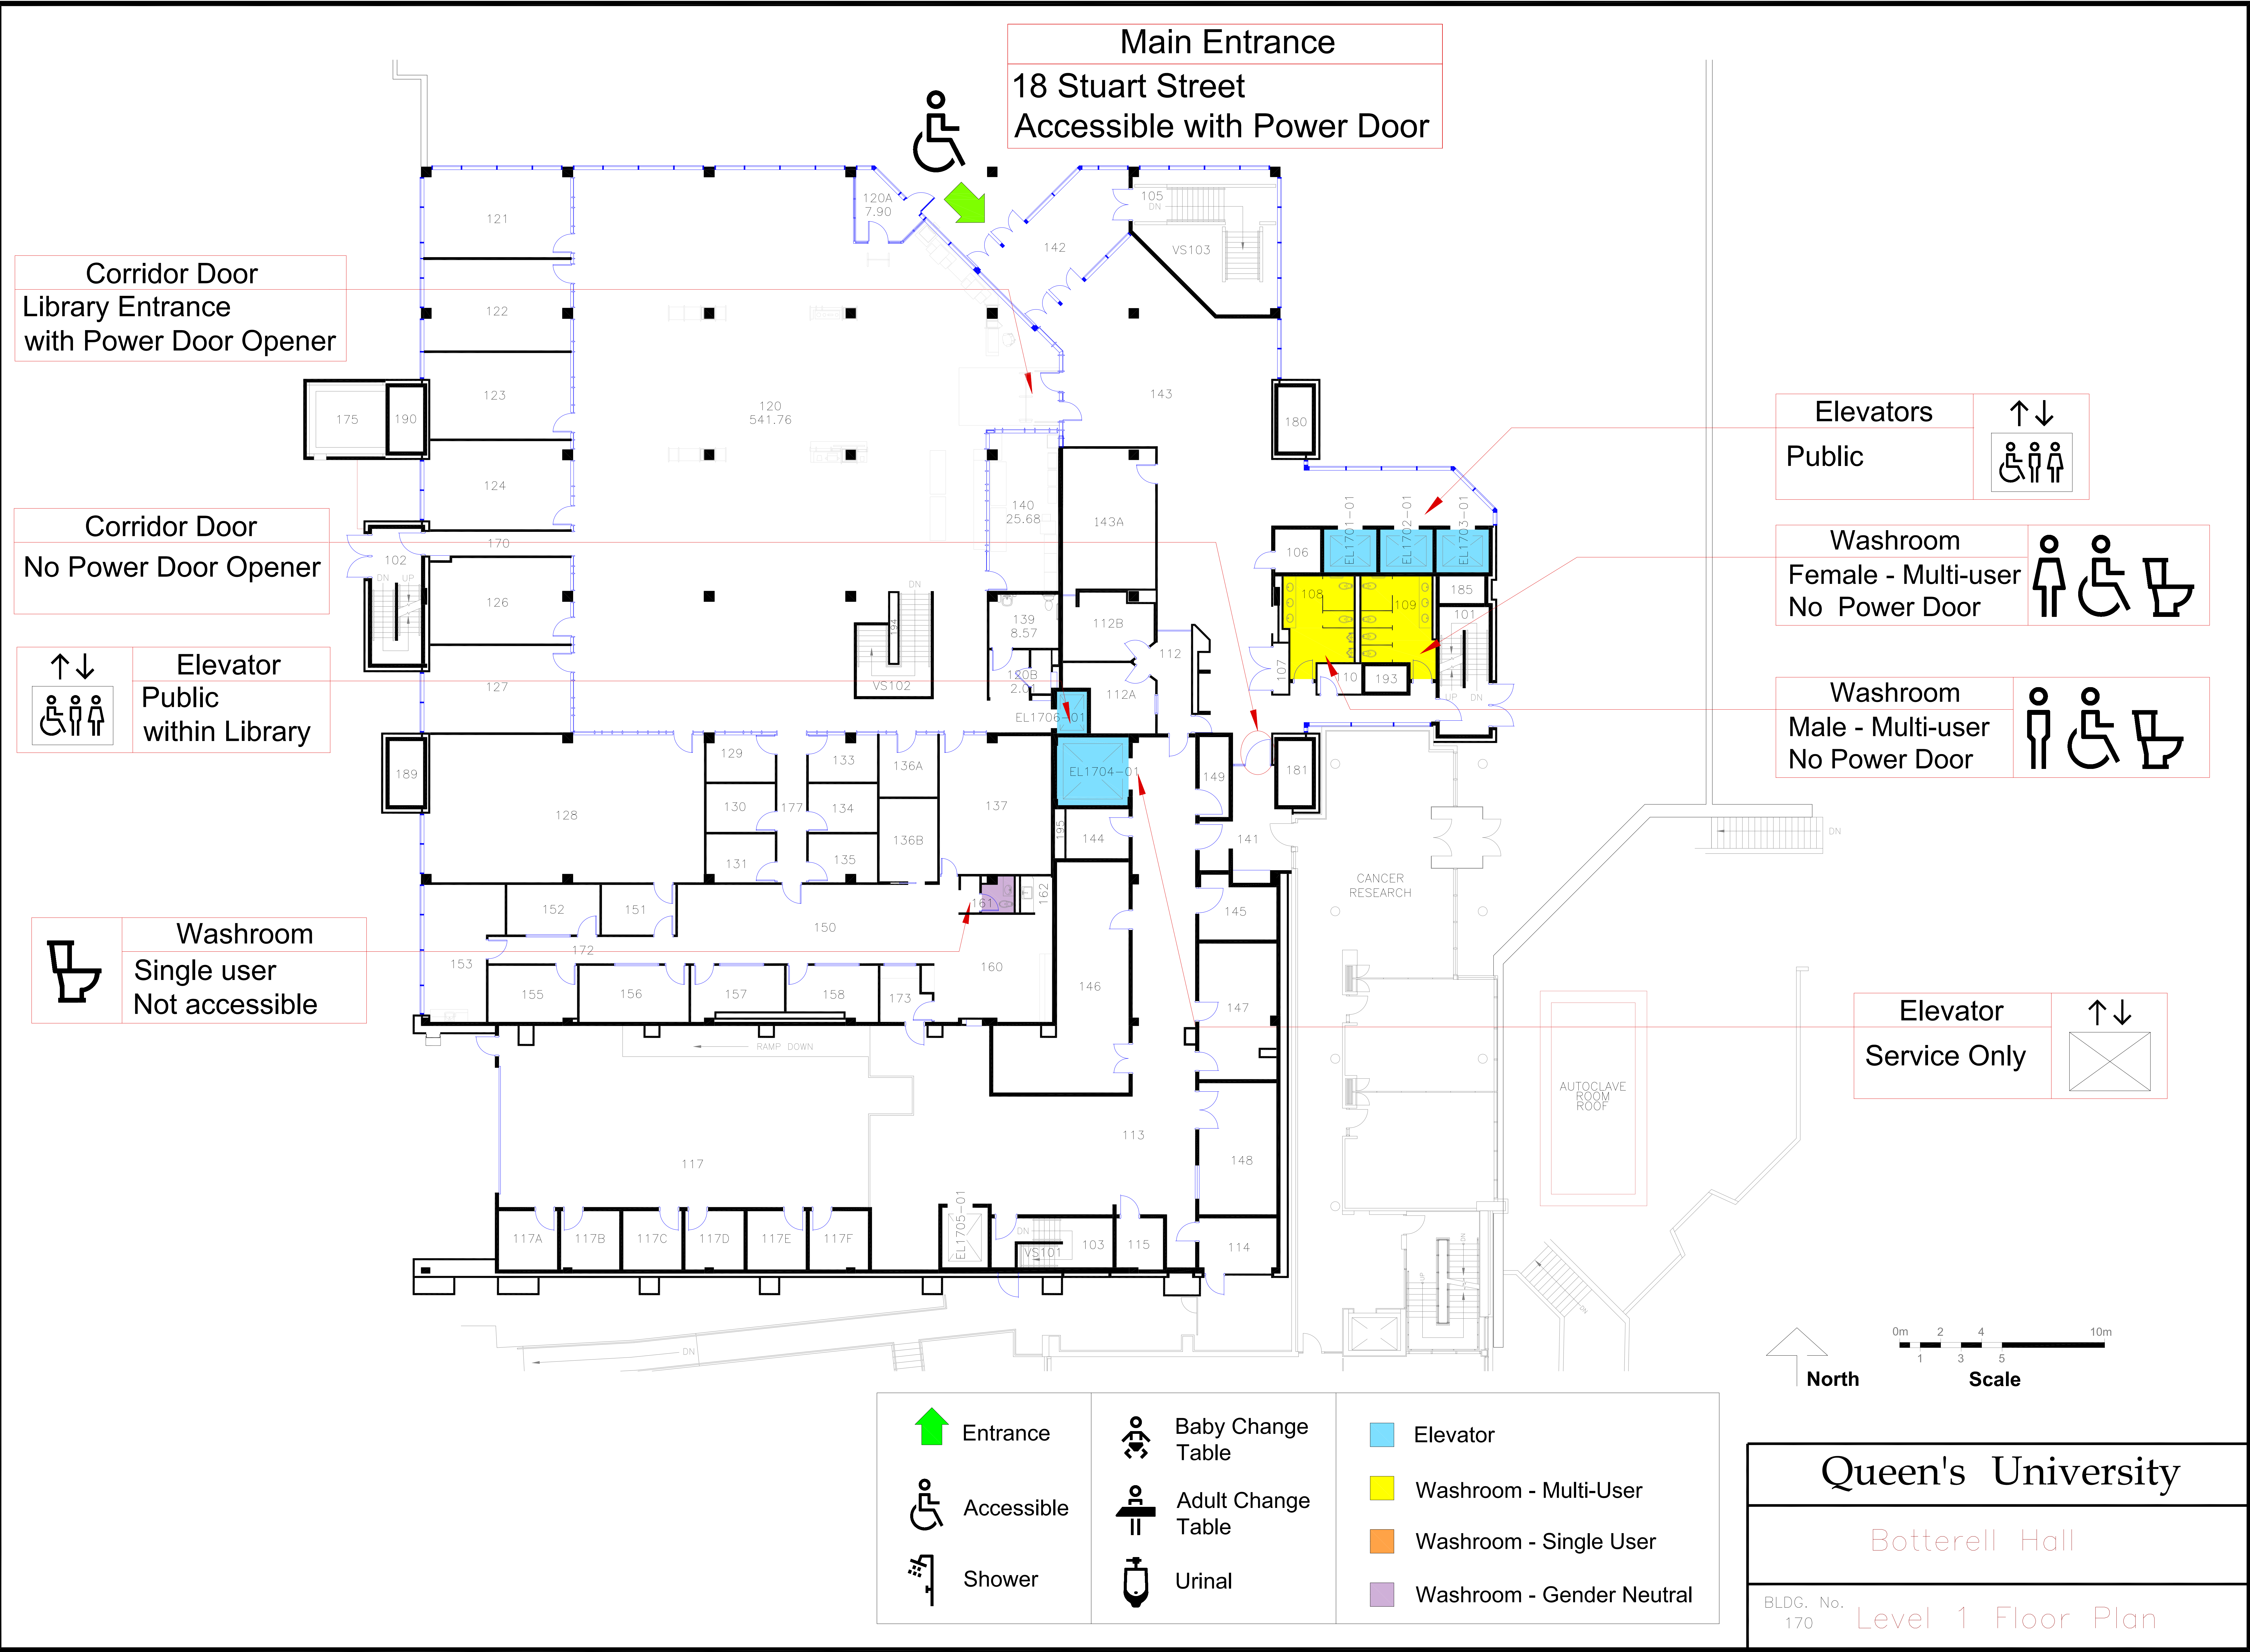

Main Entrance
18 Stuart Street
Accessible with Power Door

Corridor Door
Library Entrance
with Power Door Opener

Corridor Door
No Power Door Opener

Elevator
Public
within Library

Washroom
Single user
Not accessible

Elevators
Public

Washroom
Female - Multi-user
No Power Door

Washroom
Male - Multi-user
No Power Door

Elevator
Service Only

Entrance	Baby Change Table	Elevator
Accessible	Adult Change Table	Washroom - Multi-User
Shower	Urinal	Washroom - Single User
		Washroom - Gender Neutral

North
Scale
0m 2 4 10m
1 3 5

Corridor Door
No Power Door Opener

Washroom
Male - Multi-user
No Power Door




Washroom
Female - Multi-user
No Power Door

Elevator
Public
within Library

Corridor Door
No Power Door Opener


Elevators
Public

Elevator
Service Only

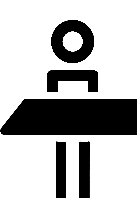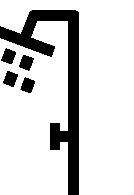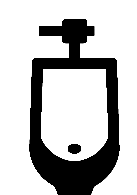 Entrance	 Baby Change Table	 Elevator
 Accessible	 Adult Change Table	 Washroom - Multi-User
 Shower	 Urinal	 Washroom - Single User
		 Washroom - Gender Neutral

Queen's University	
Botterell Hall	
BLDG. No. 170	Basement 1 Floor Plan




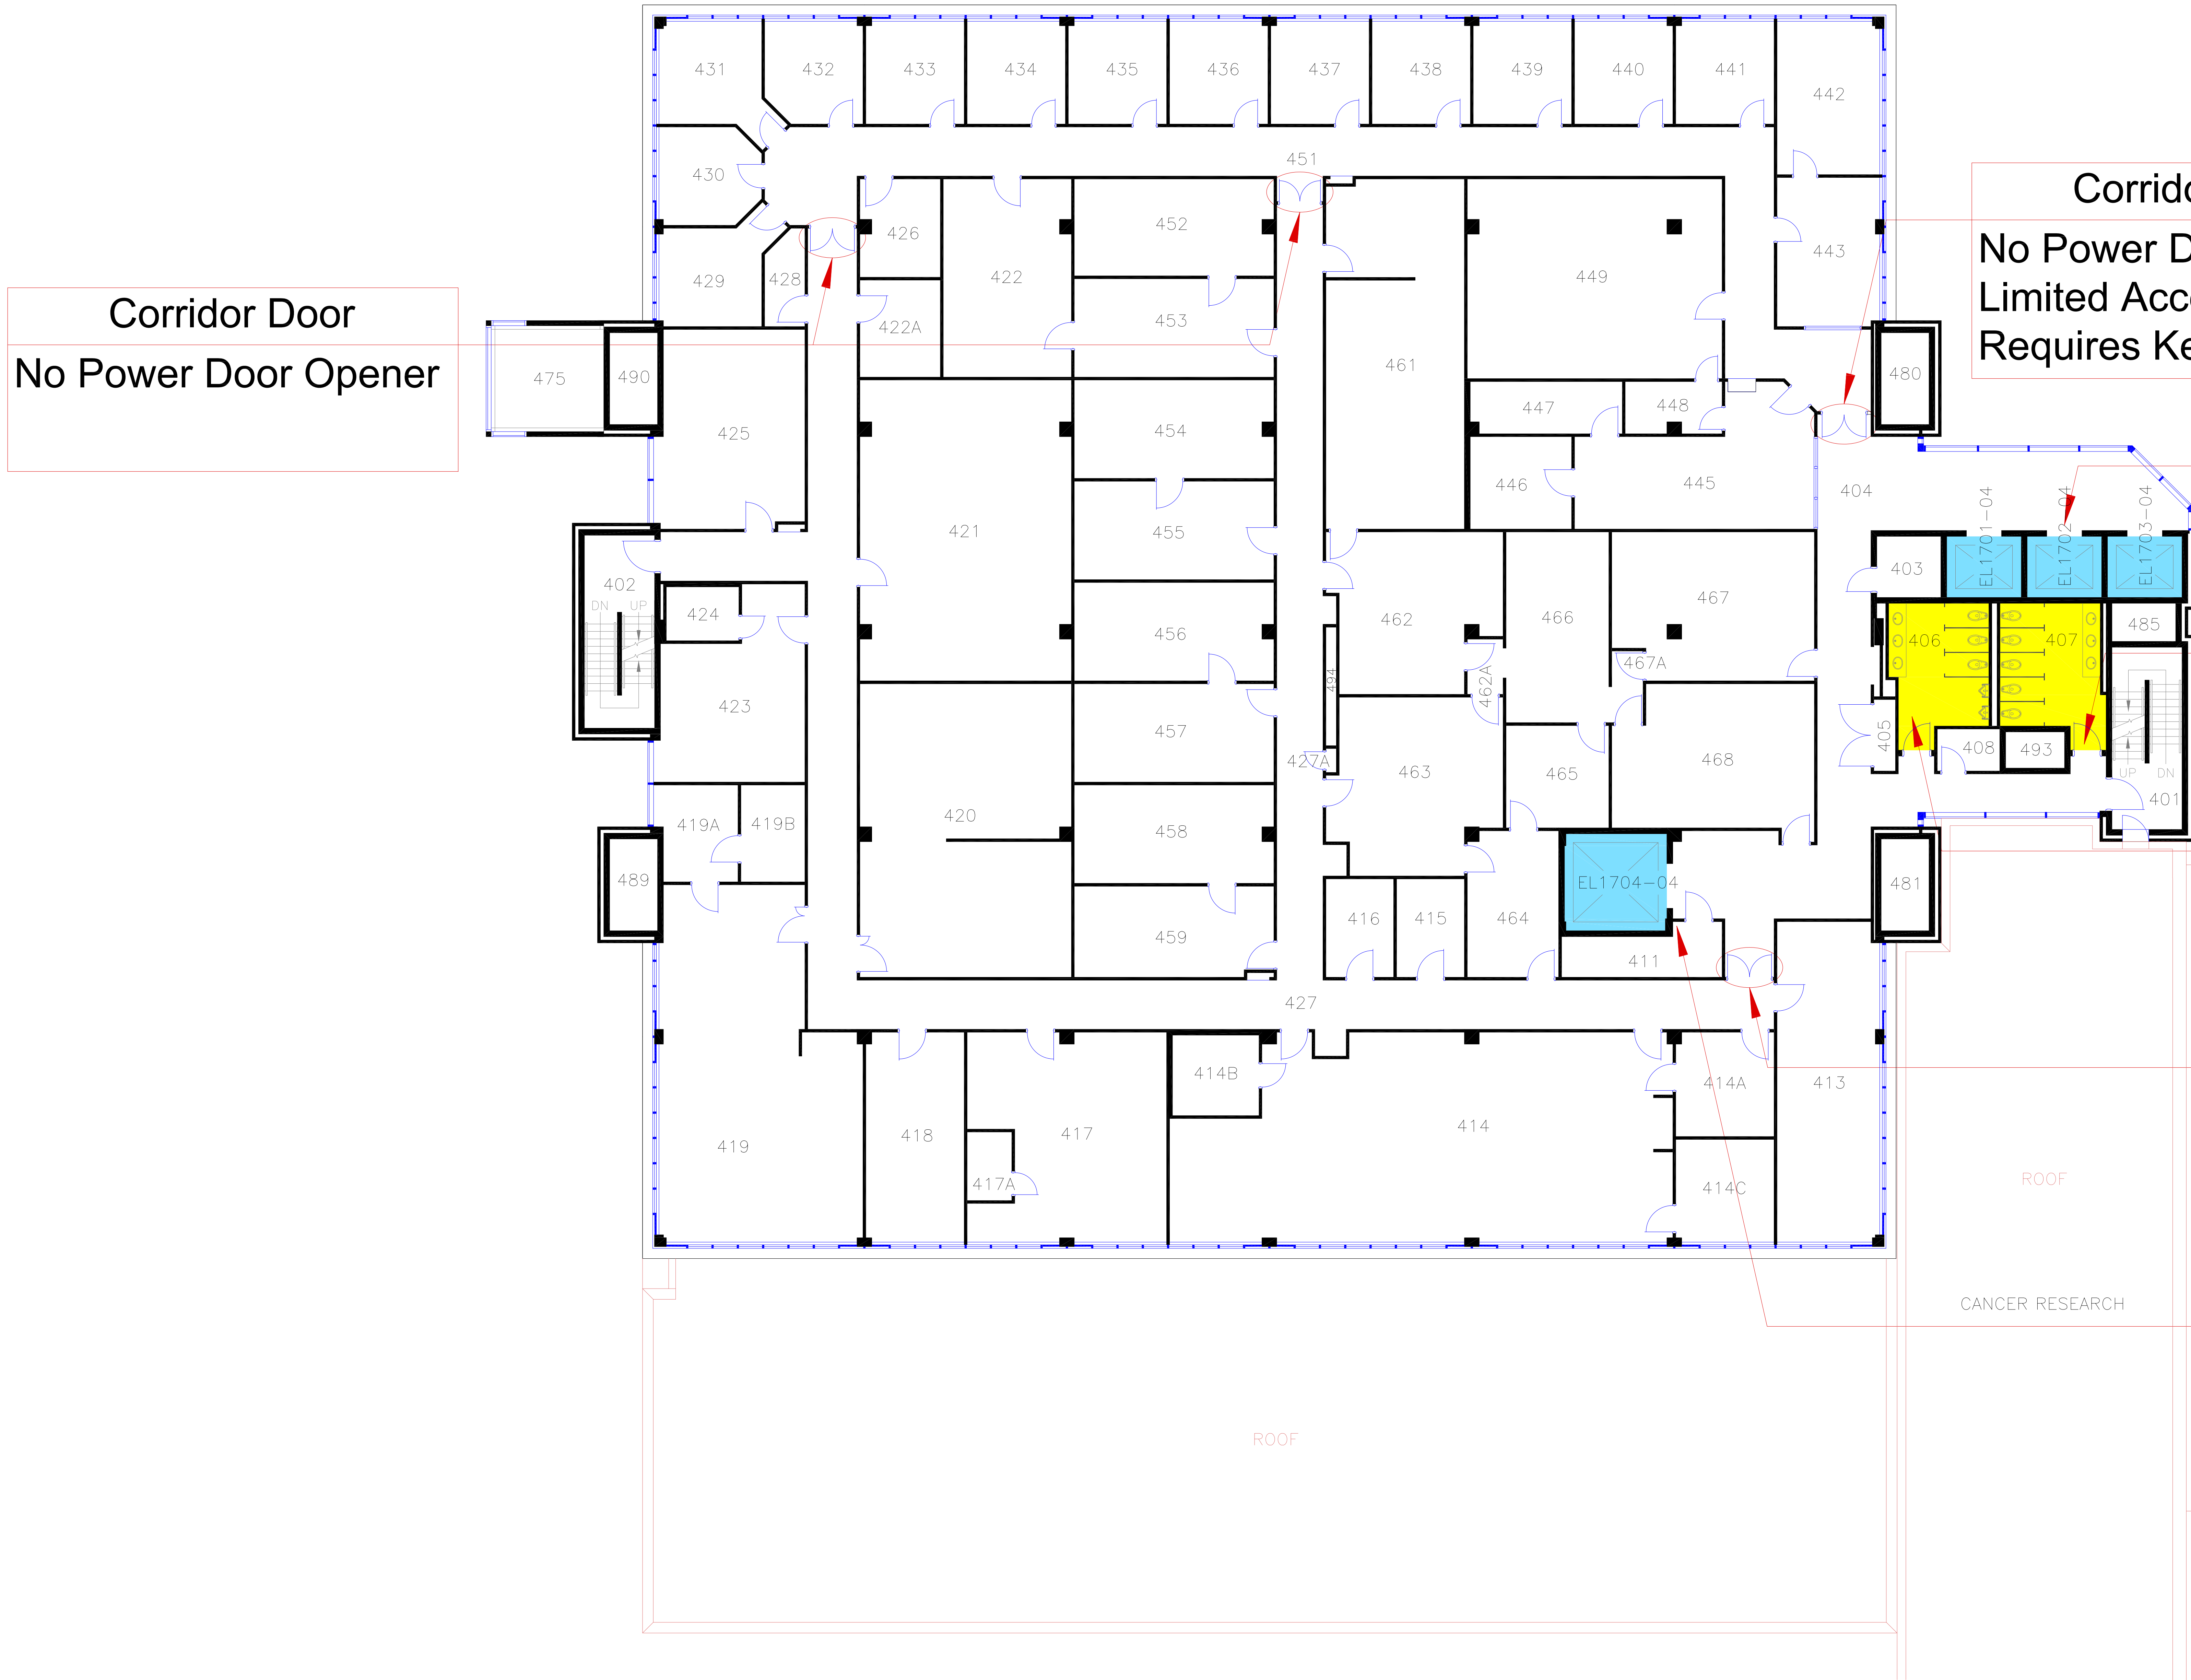


Corridor Door
No Power Door Opener

Corridor Door
No Power Door Opener
Limited Access
Requires Key Fob


Elevators
Public

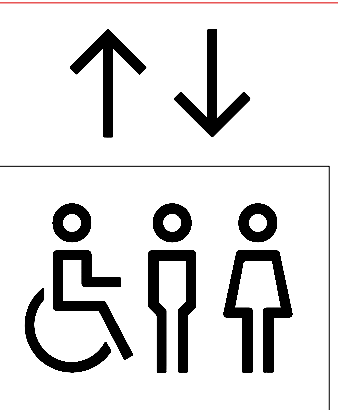

Washroom
Female - Multi-user
Not Accessible






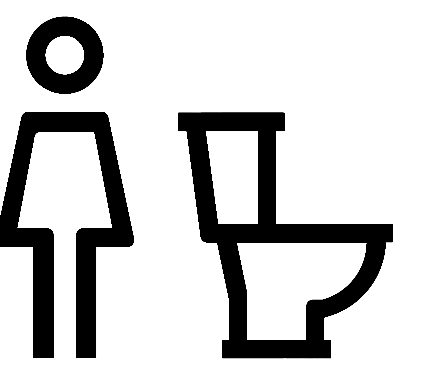


Washroom
Male - Multi-user
Not Accessible

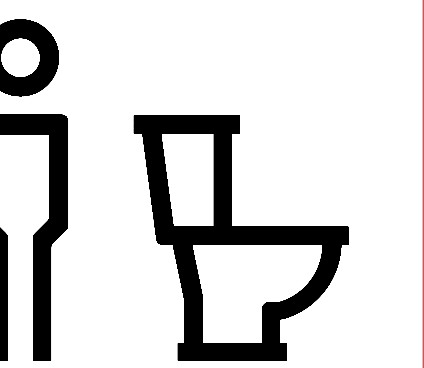

Corridor Door
With Power Door Opener
Limited Access
Requires Key Fob

Elevator
Service Only

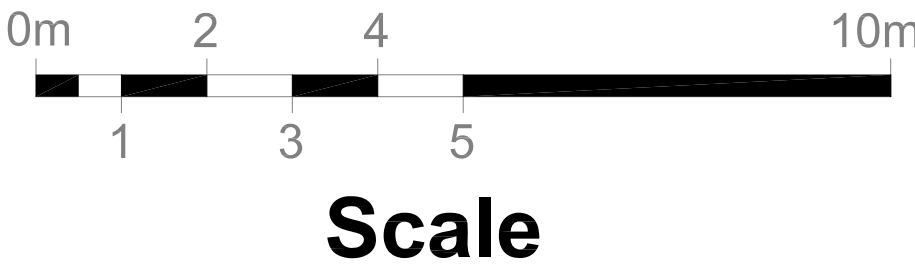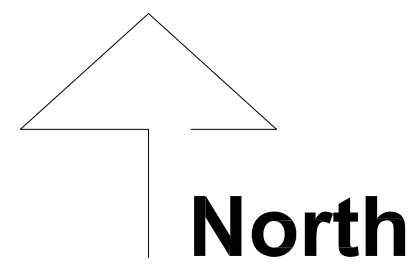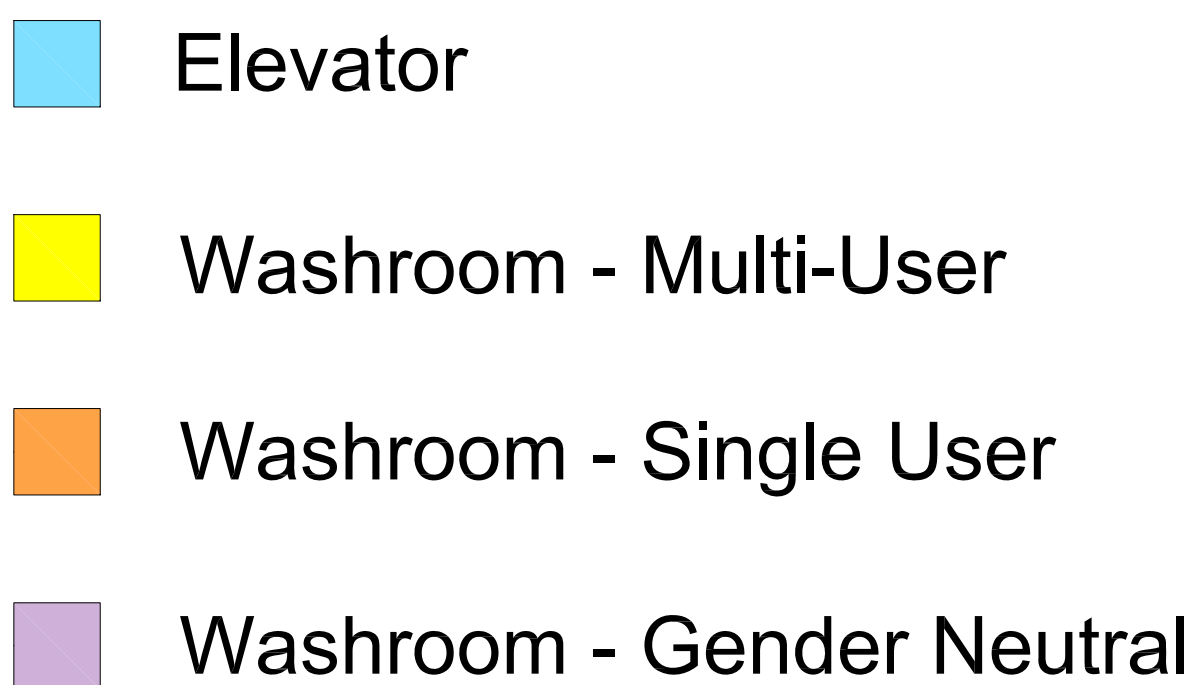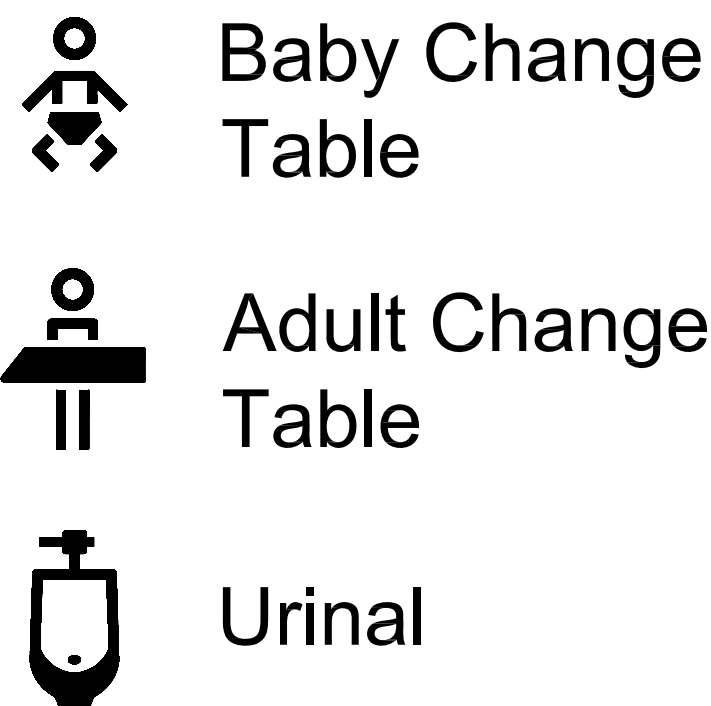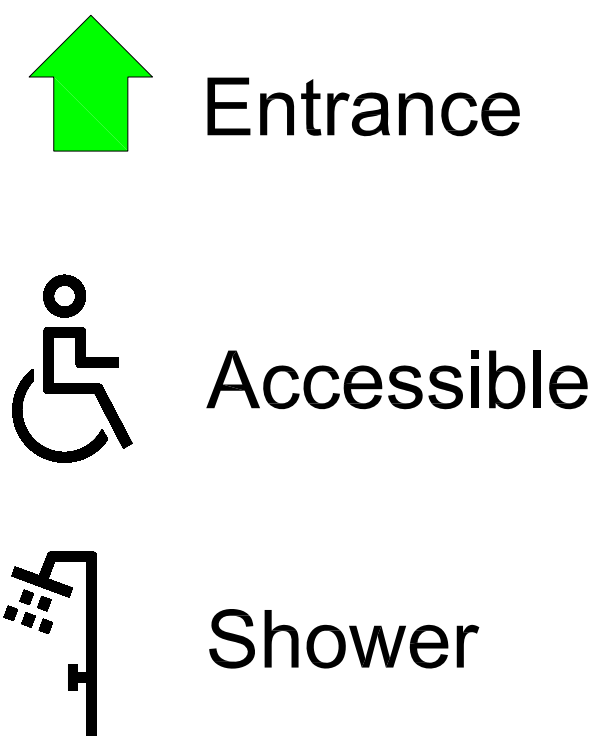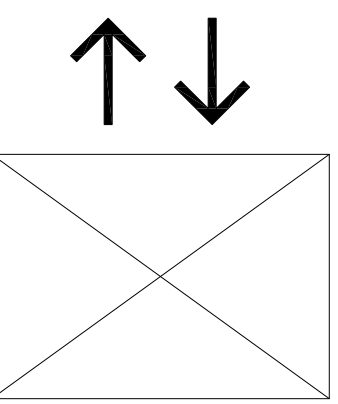

Queen's University

Botterell Hall

BLDG. No. 170 Level 4 Floor Plan

Corridor Door
With Power Door
Opener

Corridor Door
No Power Door Opener
Limited Access
Requires Key Fob

Elevators
Public

↑↓

Washroom
Female - Multi-user
Not Accessible

Washroom
Male - Multi-user
Not Accessible

Corridor Door
With Power Door Opener
Limited Access
Requires Key Fob

Elevator
Service Only

↑↓

Entrance	Baby Change Table	Elevator
Accessible	Adult Change Table	Washroom - Multi-User
Shower	Urinal	Washroom - Single User
		Washroom - Gender Neutral

North

0m 2 4 10m
1 3 5
Scale

Queen's University

Botterell Hall

BLDG. No. 170 Level 5 Floor Plan

Corridor Door
No Power
Door Opener

Corridor Door
With Power
Door Opener

Corridor Door
No Power Door Opener
Limited Access
Requires Key Fob





Elevators
Public


Washroom
Female - Multi-user
No Power Door

Washroom
Male - Multi-user
No Power Door

Corridor Door
With Power Door Opener
Limited Access
Requires Key Fob



Elevator
Service Only

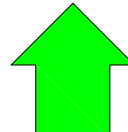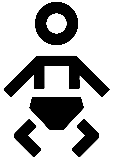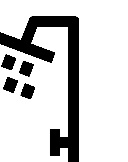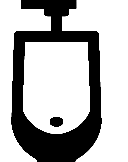 Entrance	 Baby Change Table	 Elevator
 Accessible	 Adult Change Table	 Washroom - Multi-User
 Shower	 Urinal	 Washroom - Single User
		 Washroom - Gender Neutral

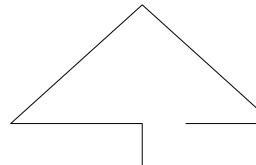 North

 0m 2 4 10m
1 3 5 Scale

Queen's University	
Botterell Hall	
BLDG. No. 170	Level 6 Floor Plan

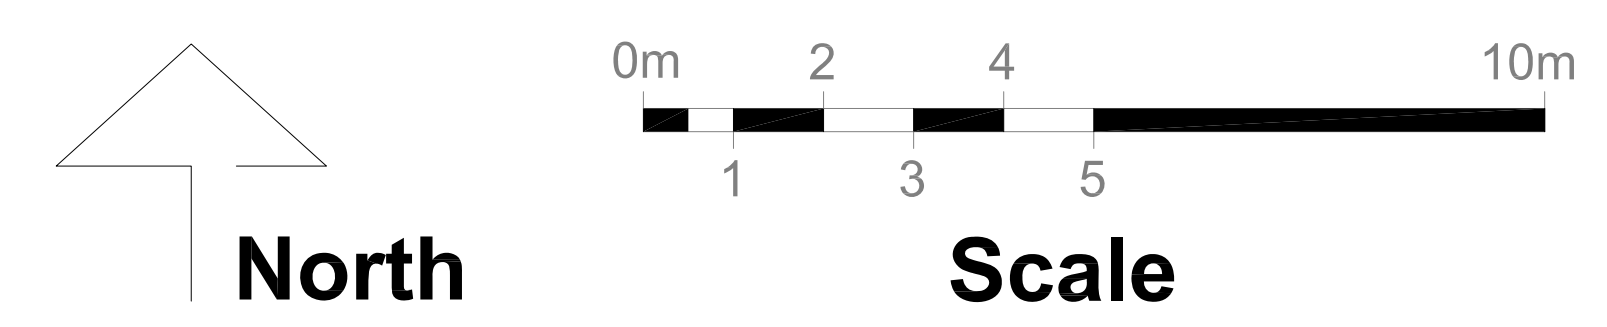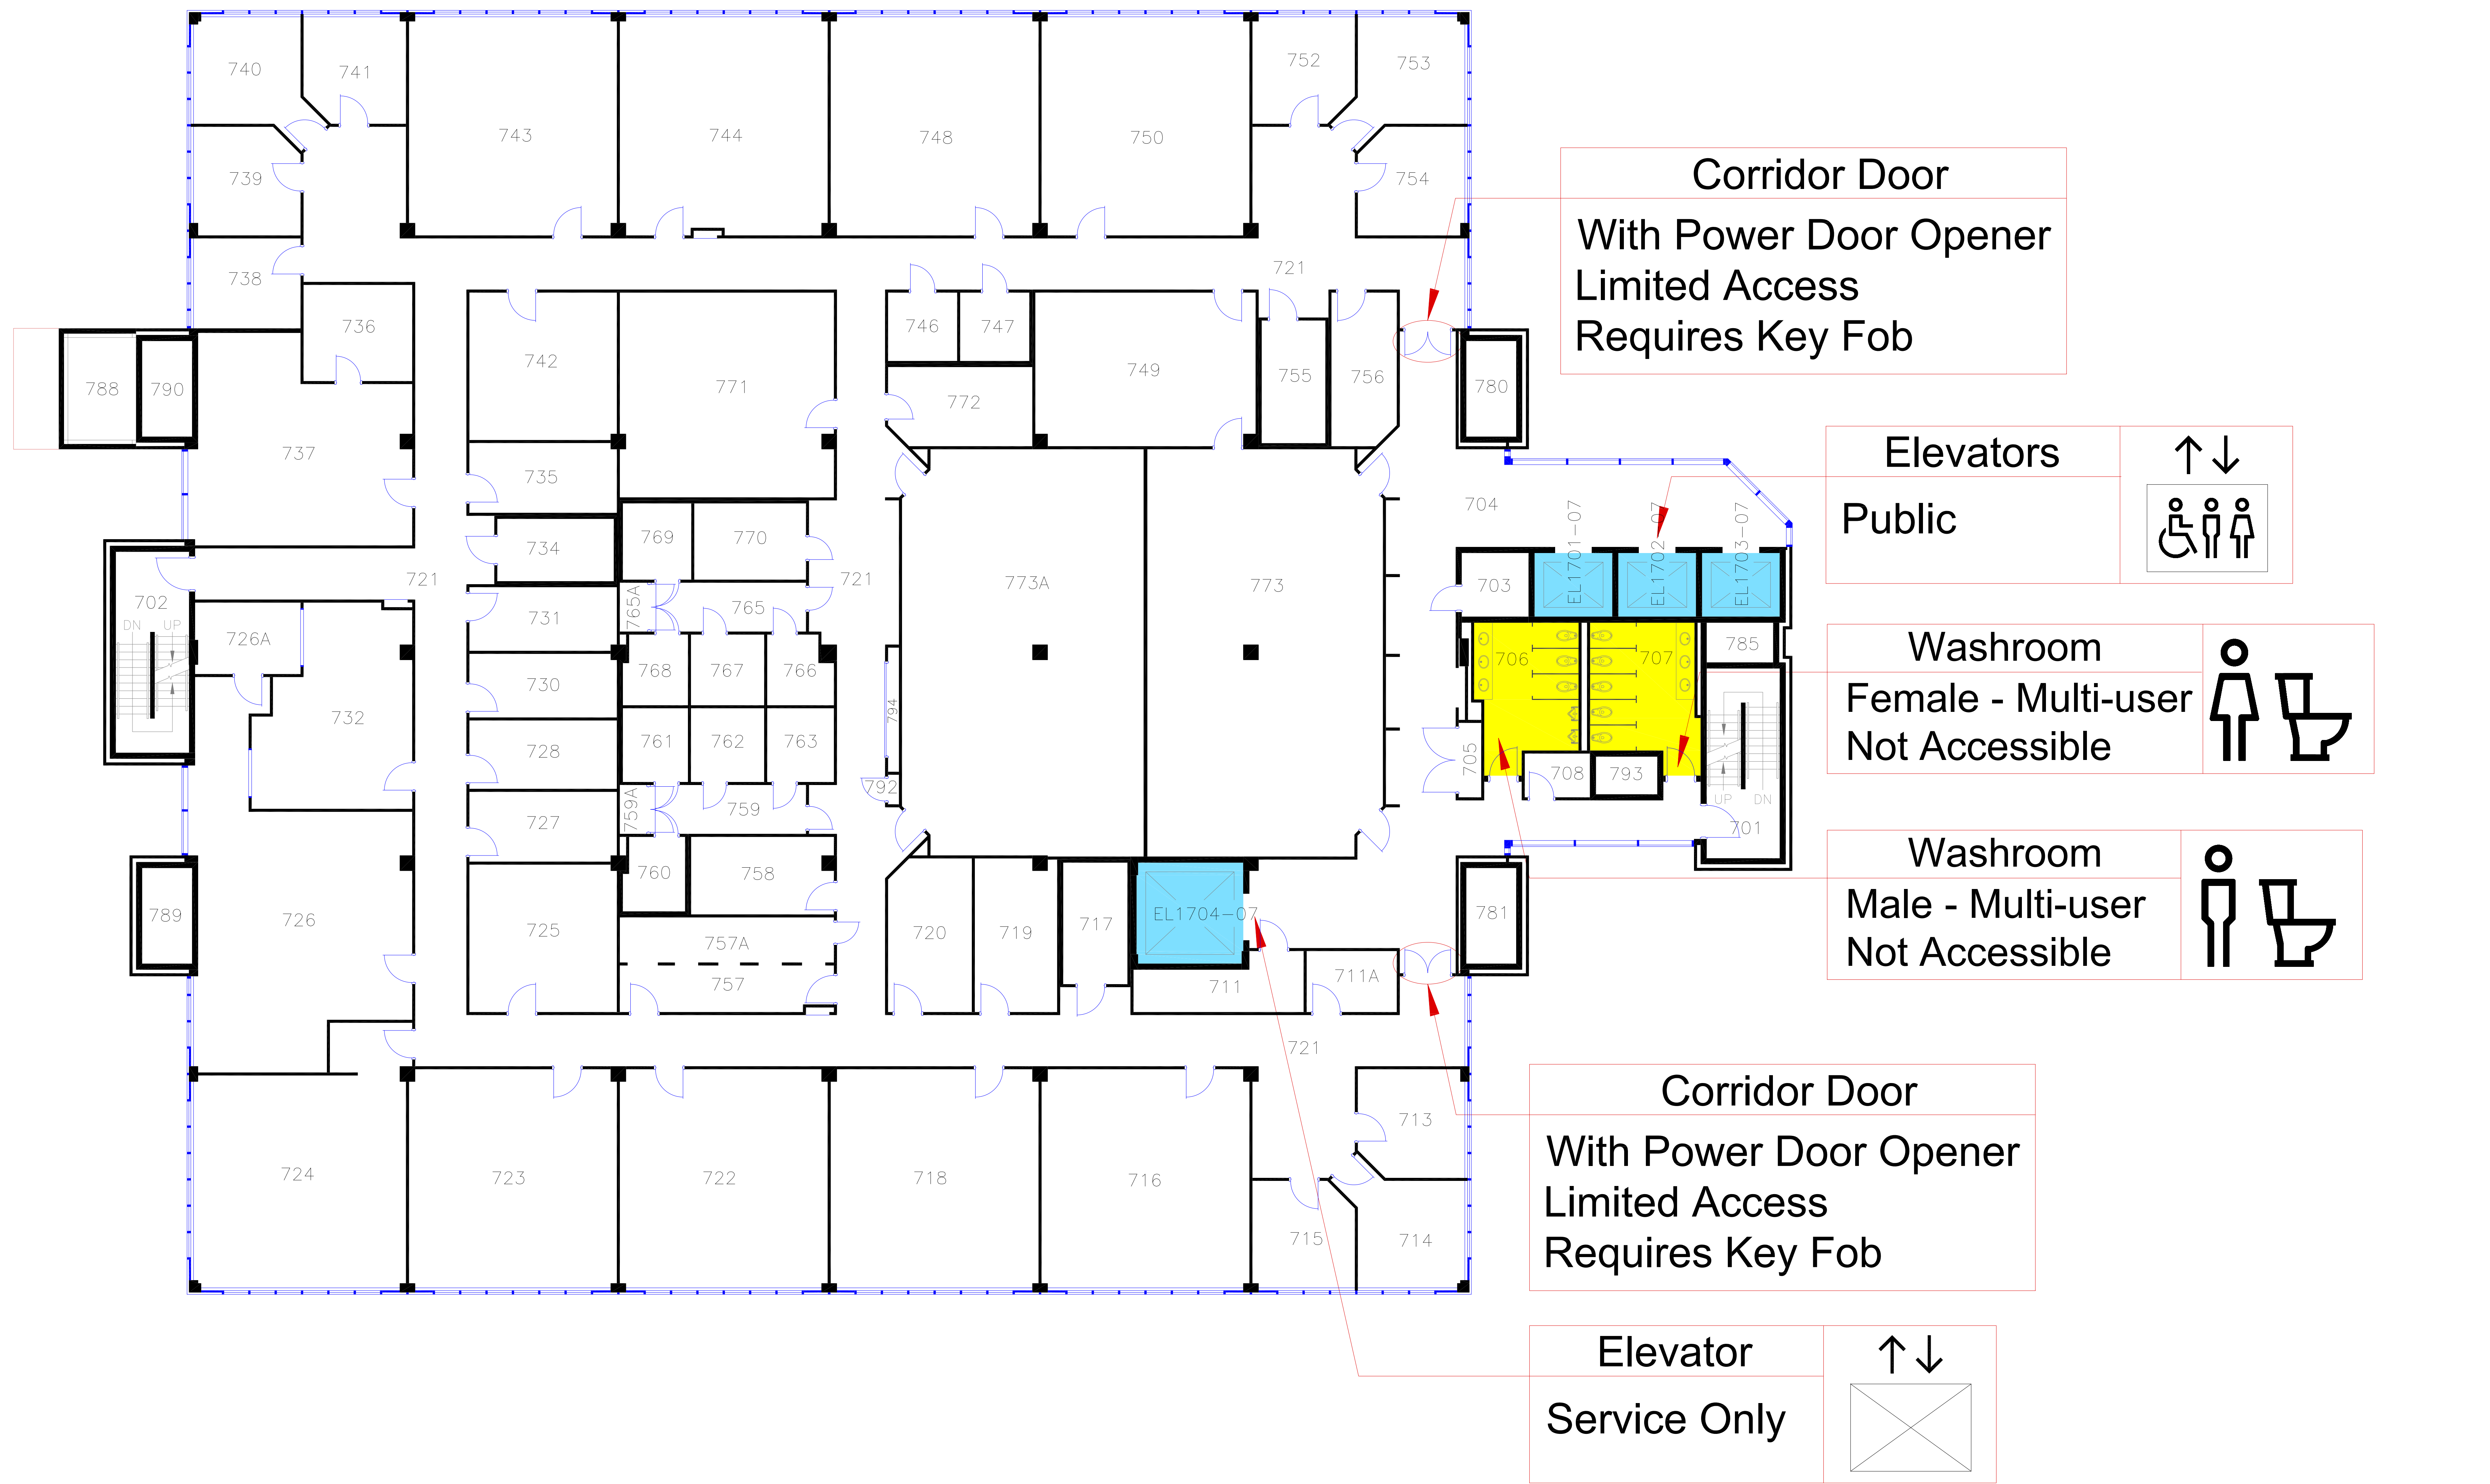

Entrance	Baby Change Table	Elevator
Accessible	Adult Change Table	Washroom - Multi-User
Shower	Urinal	Washroom - Single User
		Washroom - Gender Neutral

Queen's University

Botterell Hall


BLDG. No. 170 Level 7 Floor Plan

Corridor Door
With Power Door
Opener

Corridor Door
No Power Door
Opener

Corridor Door
No Power Door Opener
Limited Access
Requires Key Fob


Elevators
Public

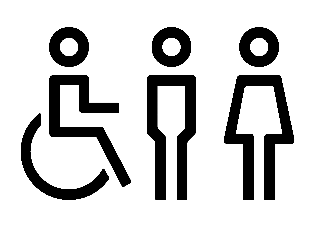↑↓


Washroom
Female - Multi-user
Not Accessible







Washroom
Male - Multi-user
Not Accessible

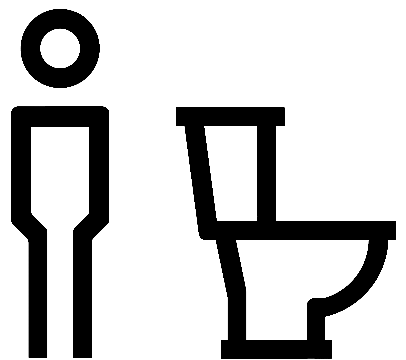


Corridor Door
With Power Door Opener
Limited Access
Requires Key Fob

Elevator
Service Only

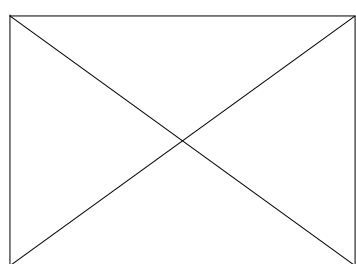↑↓

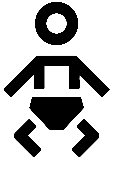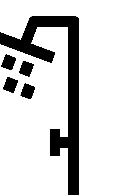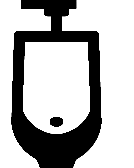
 Entrance	 Baby Change Table	 Elevator
 Accessible	 Adult Change Table	 Washroom - Multi-User
 Shower	 Urinal	 Washroom - Single User
		 Washroom - Gender Neutral

 North

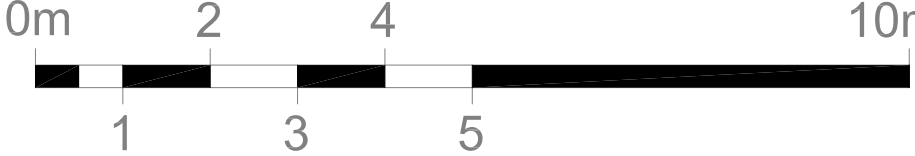 0m 2 4 10m
1 3 5 Scale

Queen's University

Botterell Hall

BLDG. No. 170 Level 8 Floor Plan