



**NOTE**  
 This floor does not have accessible entrance

**ACCESSIBLE ENTRANCE**  
 19 UNION STREET  
 through GOODWIN HALL  
 to upper floors

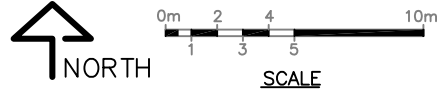

GOODWIN HALL

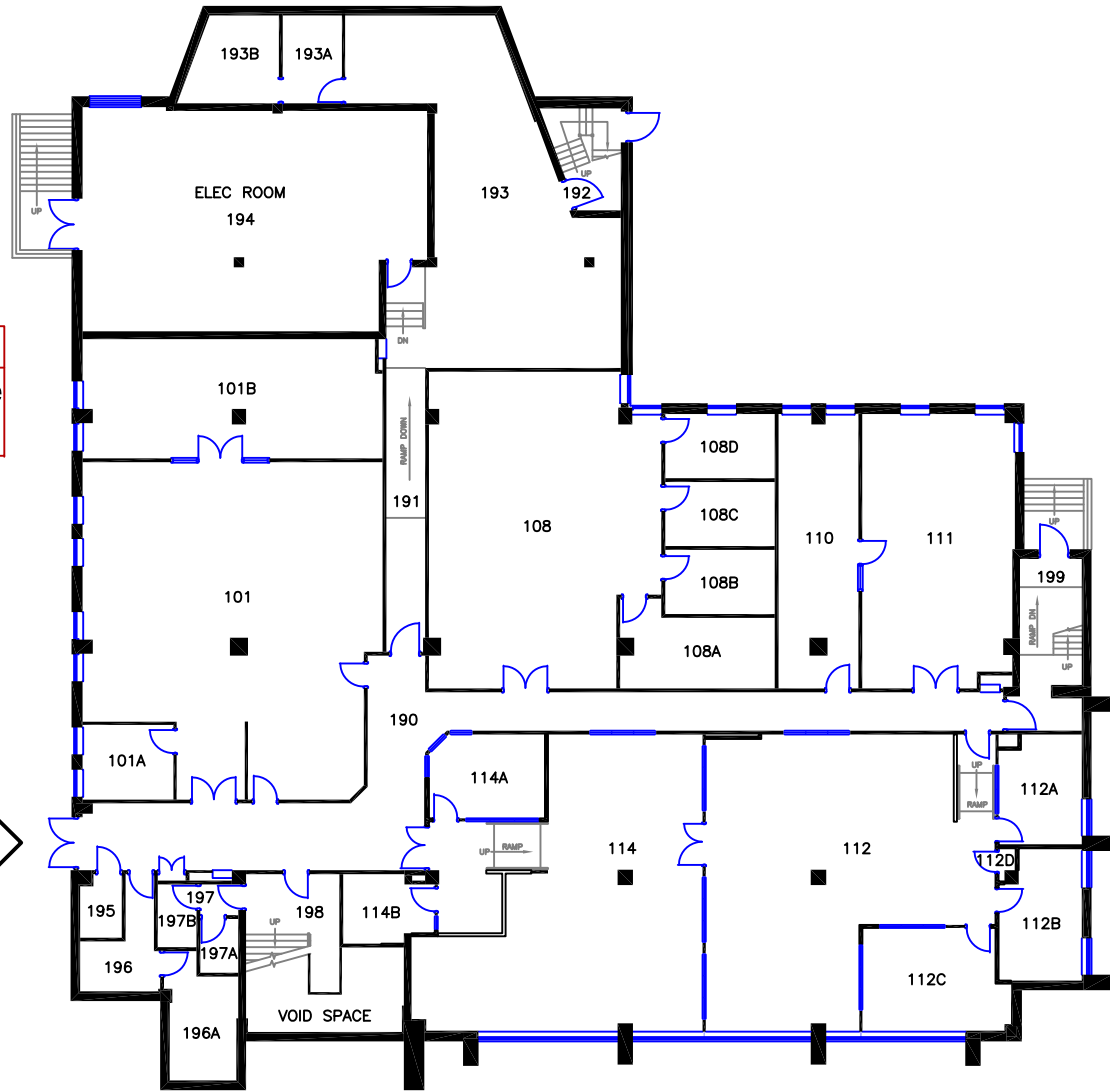

- ACCESSIBLE ENTRANCE with Power Door Opener
- ELEVATOR
- WASHROOM - ACCESSIBLE
- WASHROOM - NOT ACCESSIBLE

LEGEND

Queen's University

WALTER LIGHT HALL

BLDG. No. 171 FIRST FLOOR PLAN

**NOTE**  
This floor is accessible through Goodwin Hall

GOODWIN HALL →

**CORRIDOR DOOR**  
No Power Door Opener


**NOTE**  
No Signage - back  
Grab Bar missing




**WASHROOM**  
Male - Multi-user  
No Power Door

- ACCESSIBLE ENTRANCE with Power Door Opener
- ELEVATOR
- WASHROOM - ACCESSIBLE
- WASHROOM - NOT ACCESSIBLE

**LEGEND**

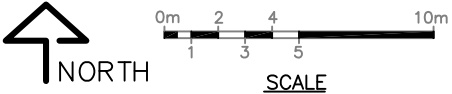

Queen's University	
WALTER LIGHT HALL	
BLDG. No. 171	SECOND FLOOR PLAN

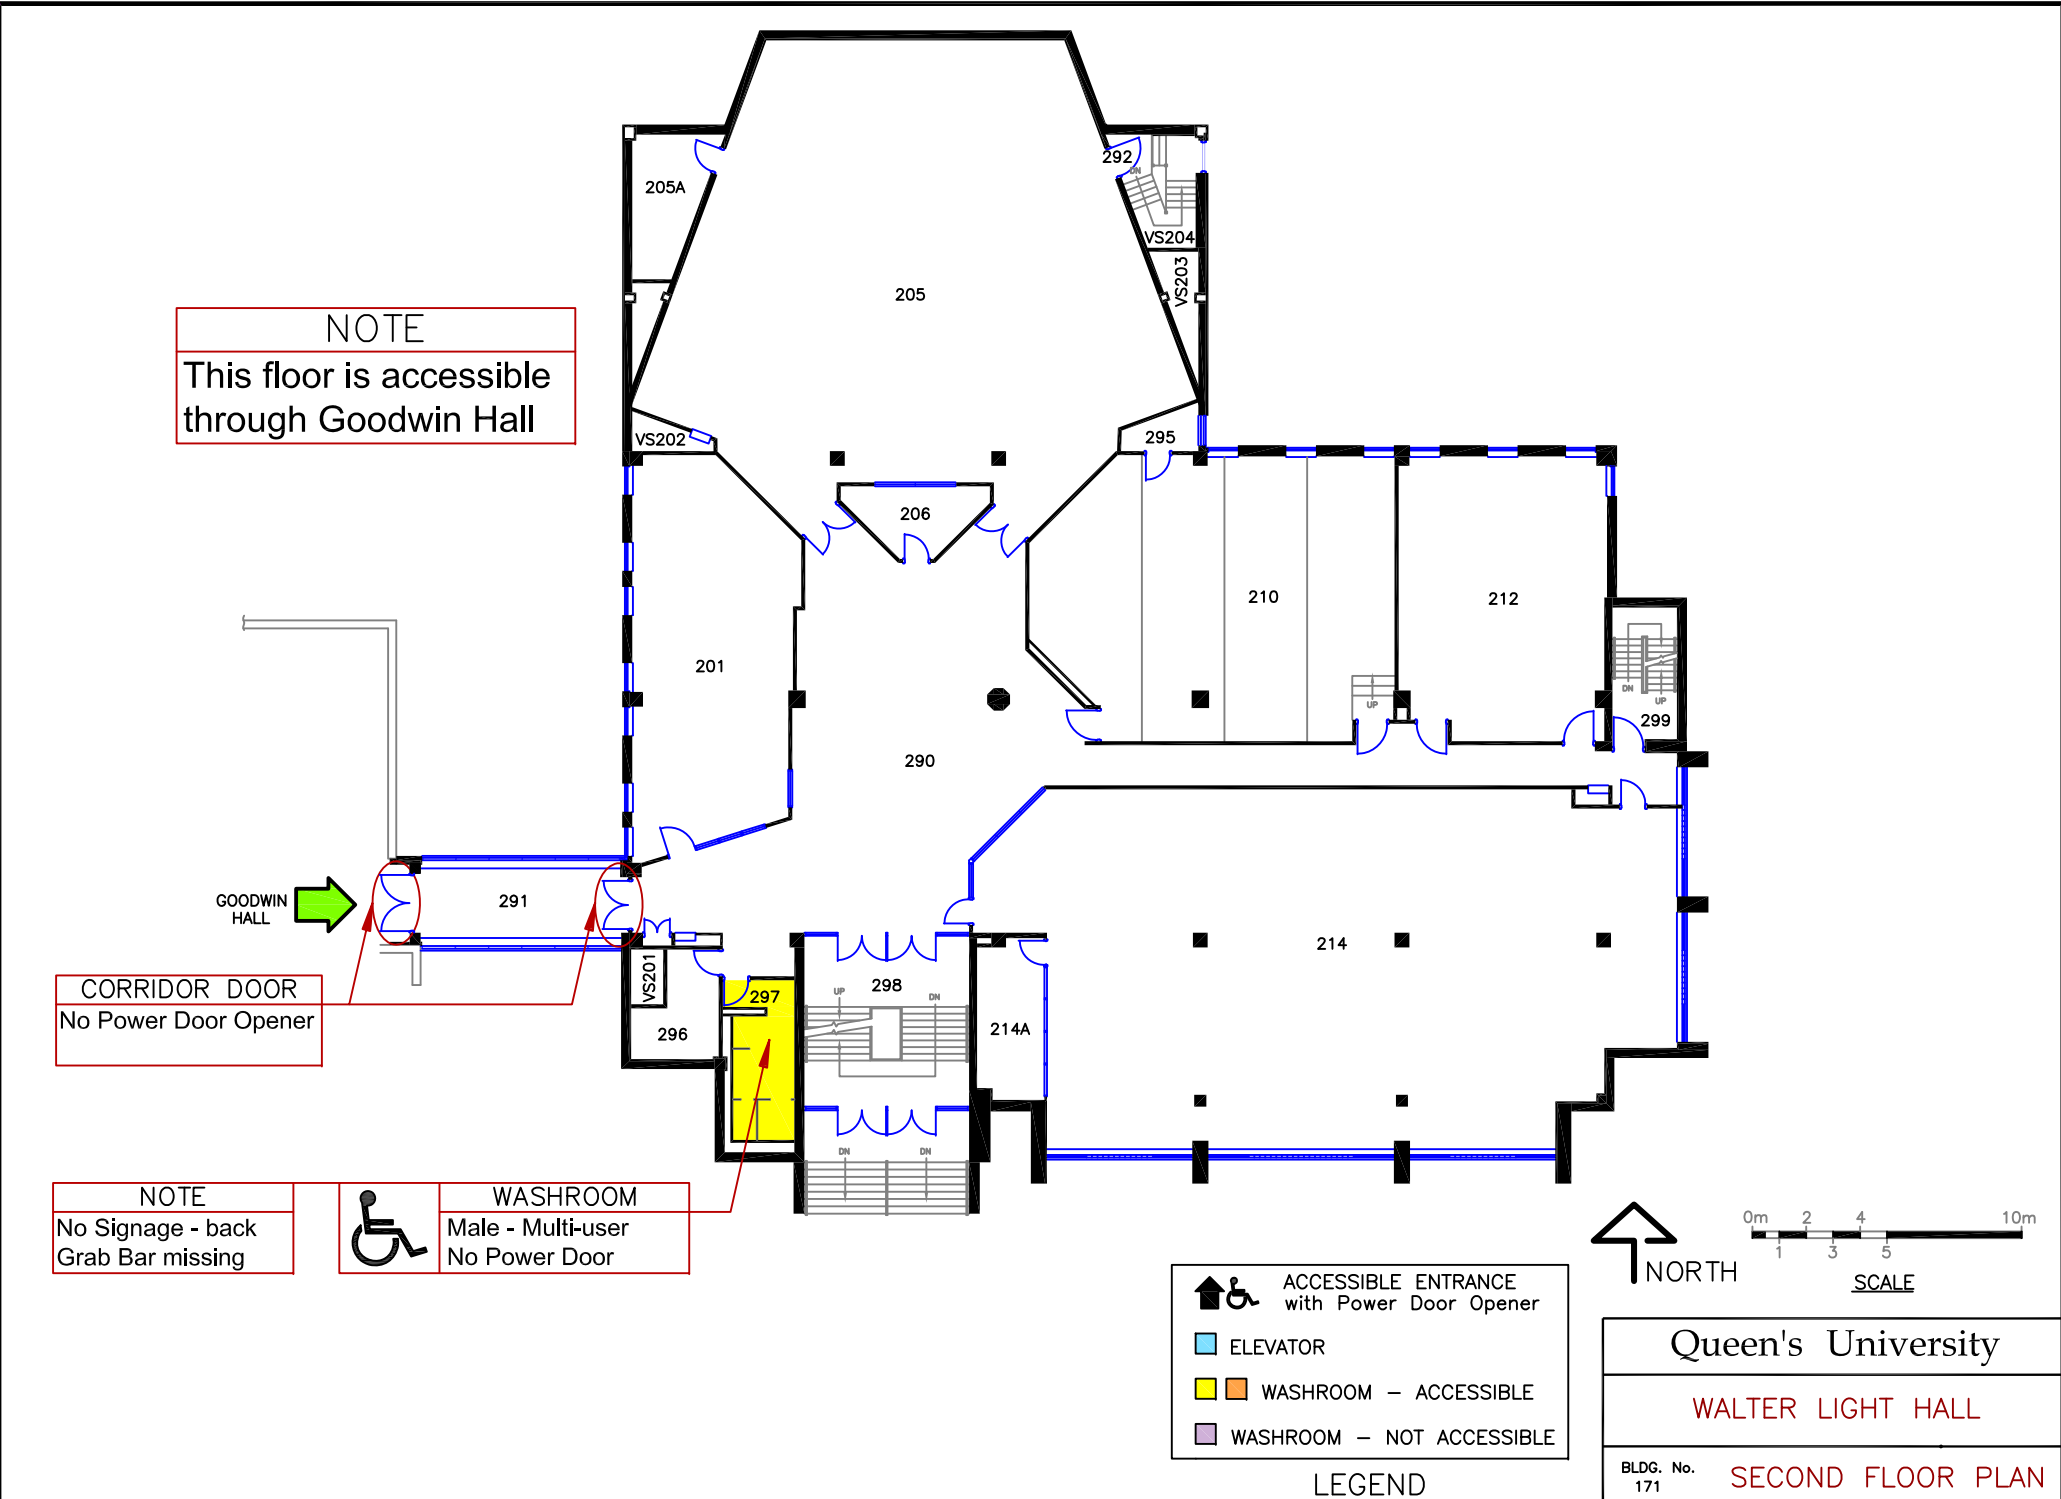


**NOTE**  
 This floor is accessible  
 through Goodwin Hall

**CORRIDOR DOOR**  
 No Power Door Opener


**CORRIDOR DOOR**  
 No Power Door Opener

**WASHROOM**  
 Female - Multi-user  
 Not Accessible

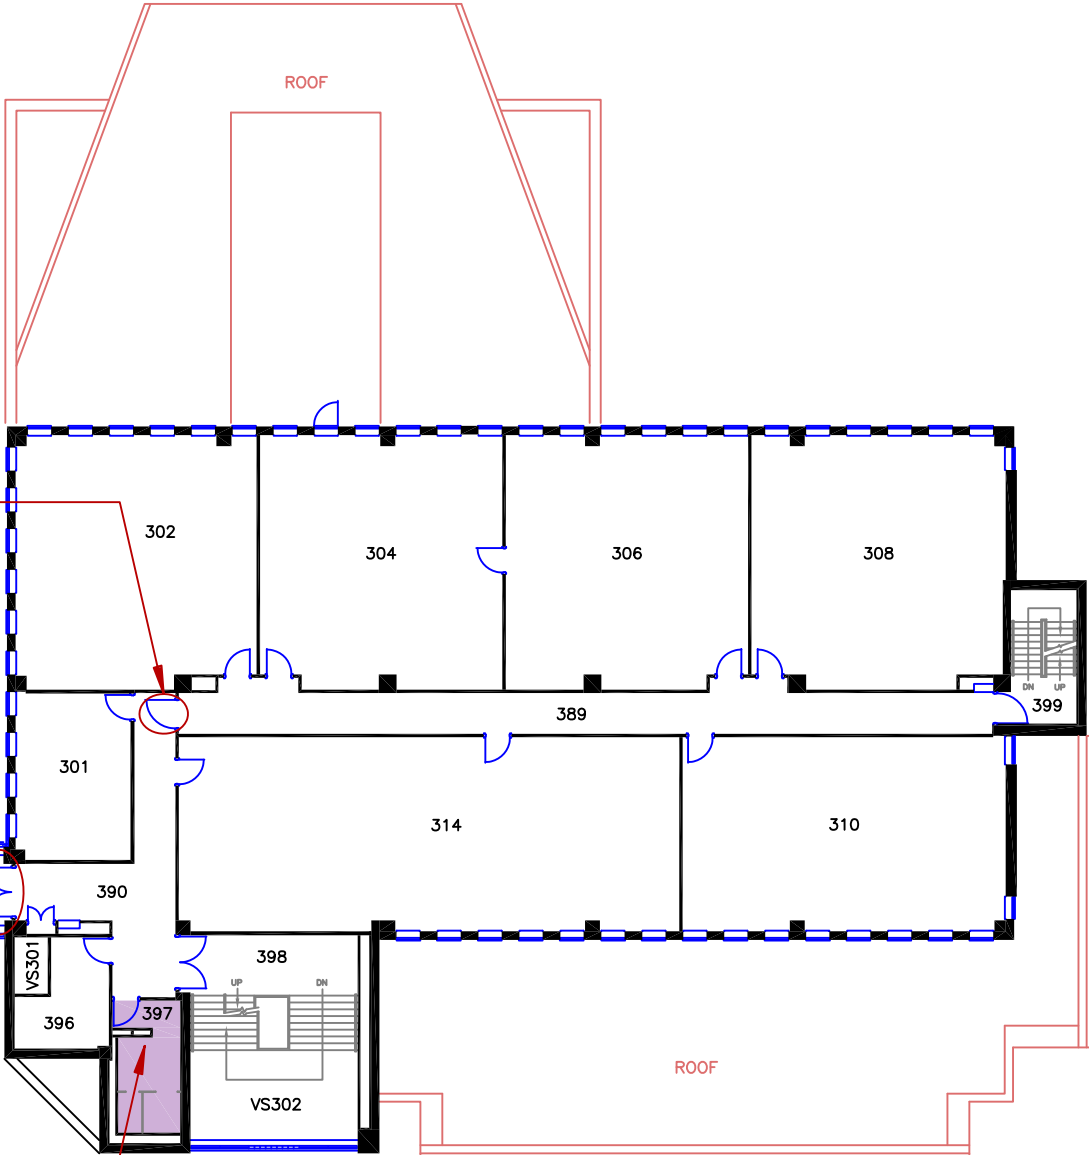

- ACCESSIBLE ENTRANCE with Power Door Opener
- ELEVATOR
- WASHROOM - ACCESSIBLE
- WASHROOM - NOT ACCESSIBLE

**LEGEND**

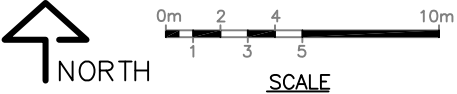

Queen's University	
WALTER LIGHT HALL	
BLDG. No. 171	THIRD FLOOR PLAN

CORRIDOR DOOR  
No Power Door Opener

CORRIDOR DOOR  
No Power Door Opener



WASHROOM  
Male - Multi-user  
No Power Door

GOODWIN HALL



NOTE  
This floor is accessible  
through Goodwin Hall



NORTH



SCALE

	ACCESSIBLE ENTRANCE with Power Door Opener
	ELEVATOR
	WASHROOM - ACCESSIBLE
	WASHROOM - NOT ACCESSIBLE


LEGEND

Queen's University

WALTER LIGHT HALL


BLDG. No. 171 FOURTH FLOOR PLAN




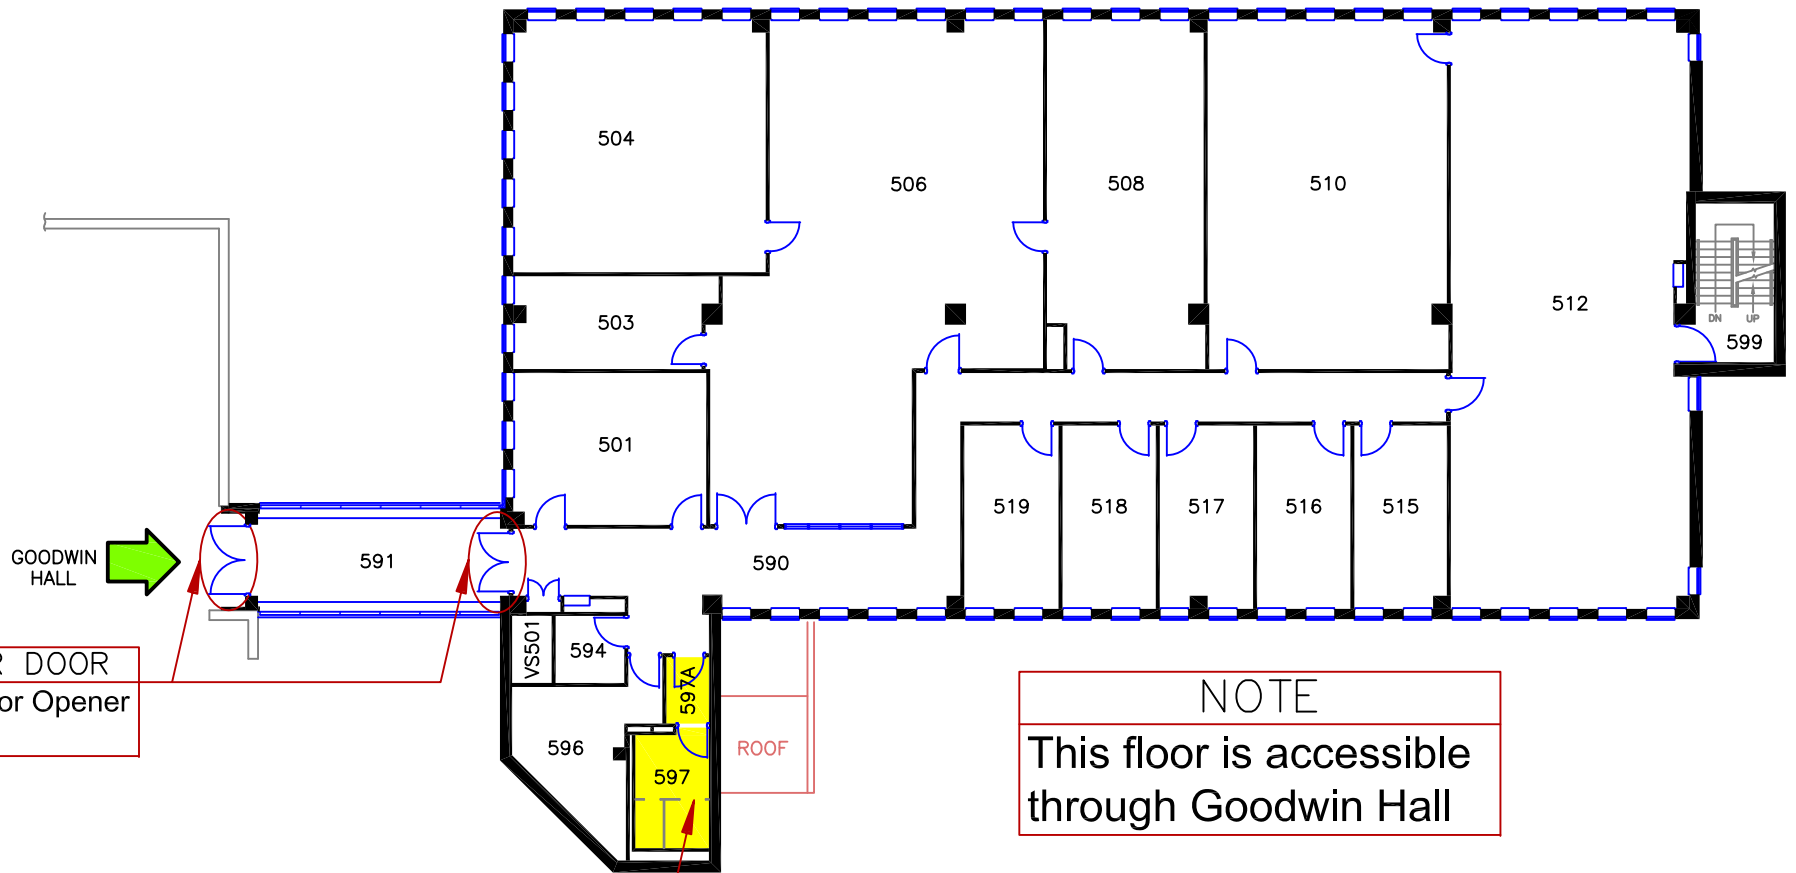






CORRIDOR DOOR  
No Power Door Opener

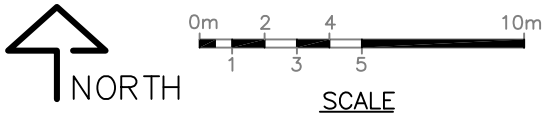NOTE  
This floor is accessible  
through Goodwin Hall


 WASHROOM  
Female - Multi-user  
No Power Door



-  ACCESSIBLE ENTRANCE  
with Power Door Opener
-  ELEVATOR
-   WASHROOM - ACCESSIBLE
-  WASHROOM - NOT ACCESSIBLE

LEGEND


Queen's University	
WALTER LIGHT HALL	
BLDG. No. 171	FIFTH FLOOR PLAN

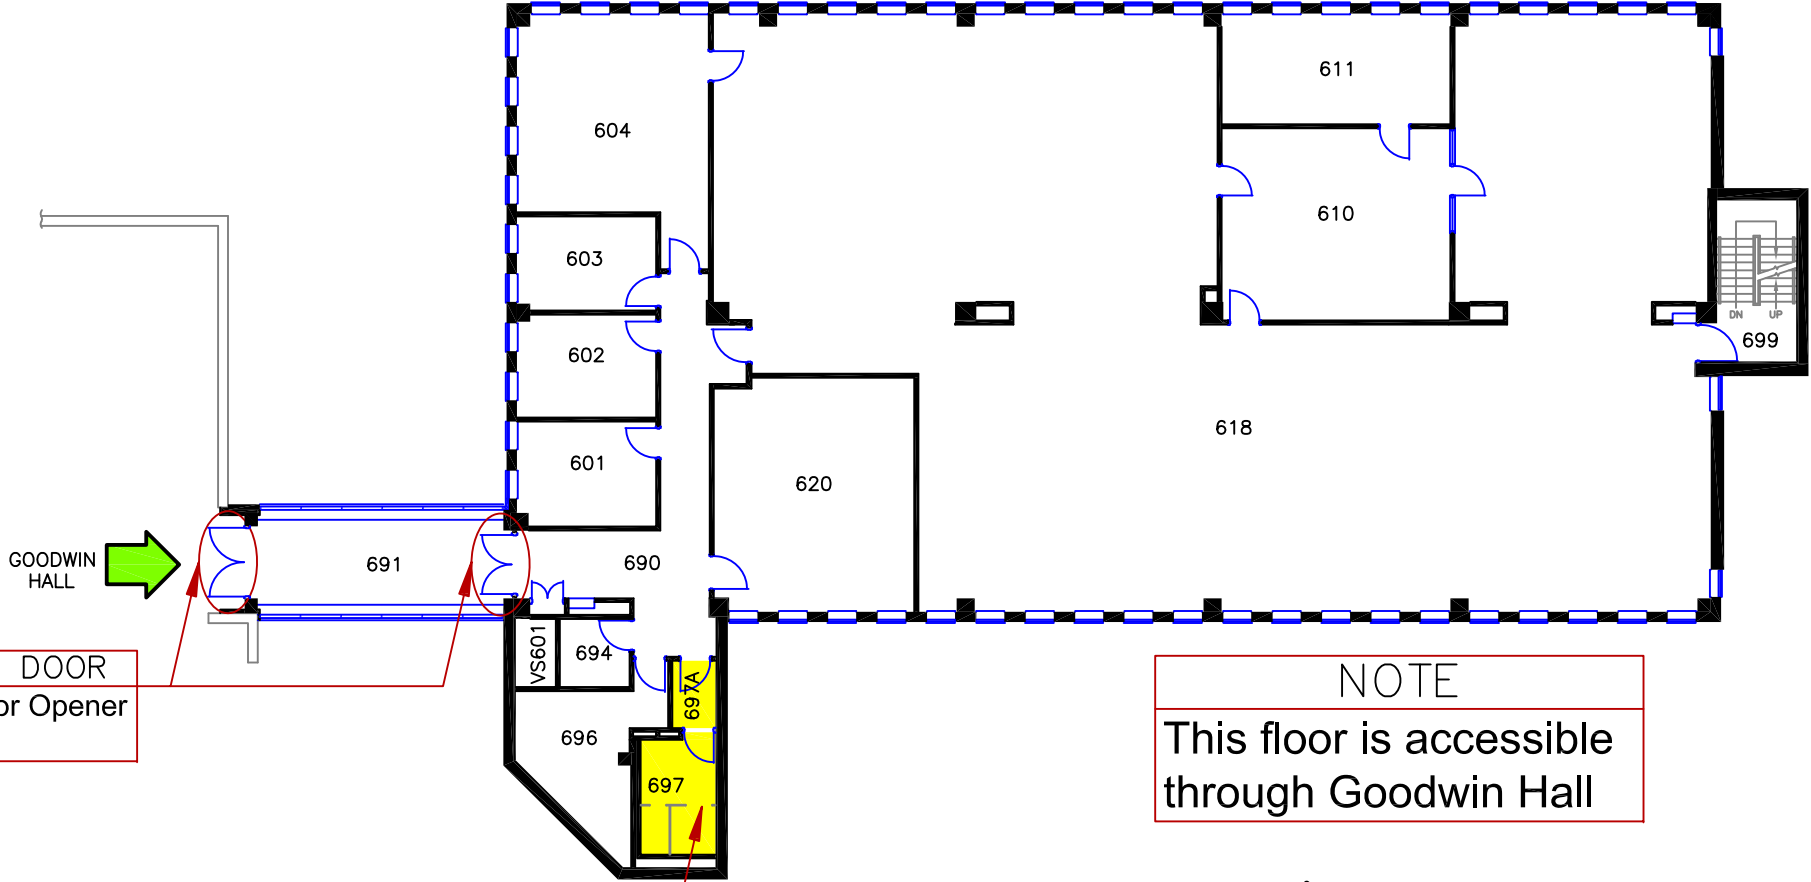

CORRIDOR DOOR  
No Power Door Opener

NOTE  
This floor is accessible  
through Goodwin Hall


WASHROOM  
Female - Multi-user  
No Power Door

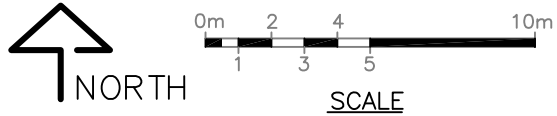

- ACCESSIBLE ENTRANCE with Power Door Opener
- ELEVATOR
- WASHROOM - ACCESSIBLE
- WASHROOM - NOT ACCESSIBLE


LEGEND

Queen's University	
WALTER LIGHT HALL	
BLDG. No. 171	SIXTH FLOOR PLAN

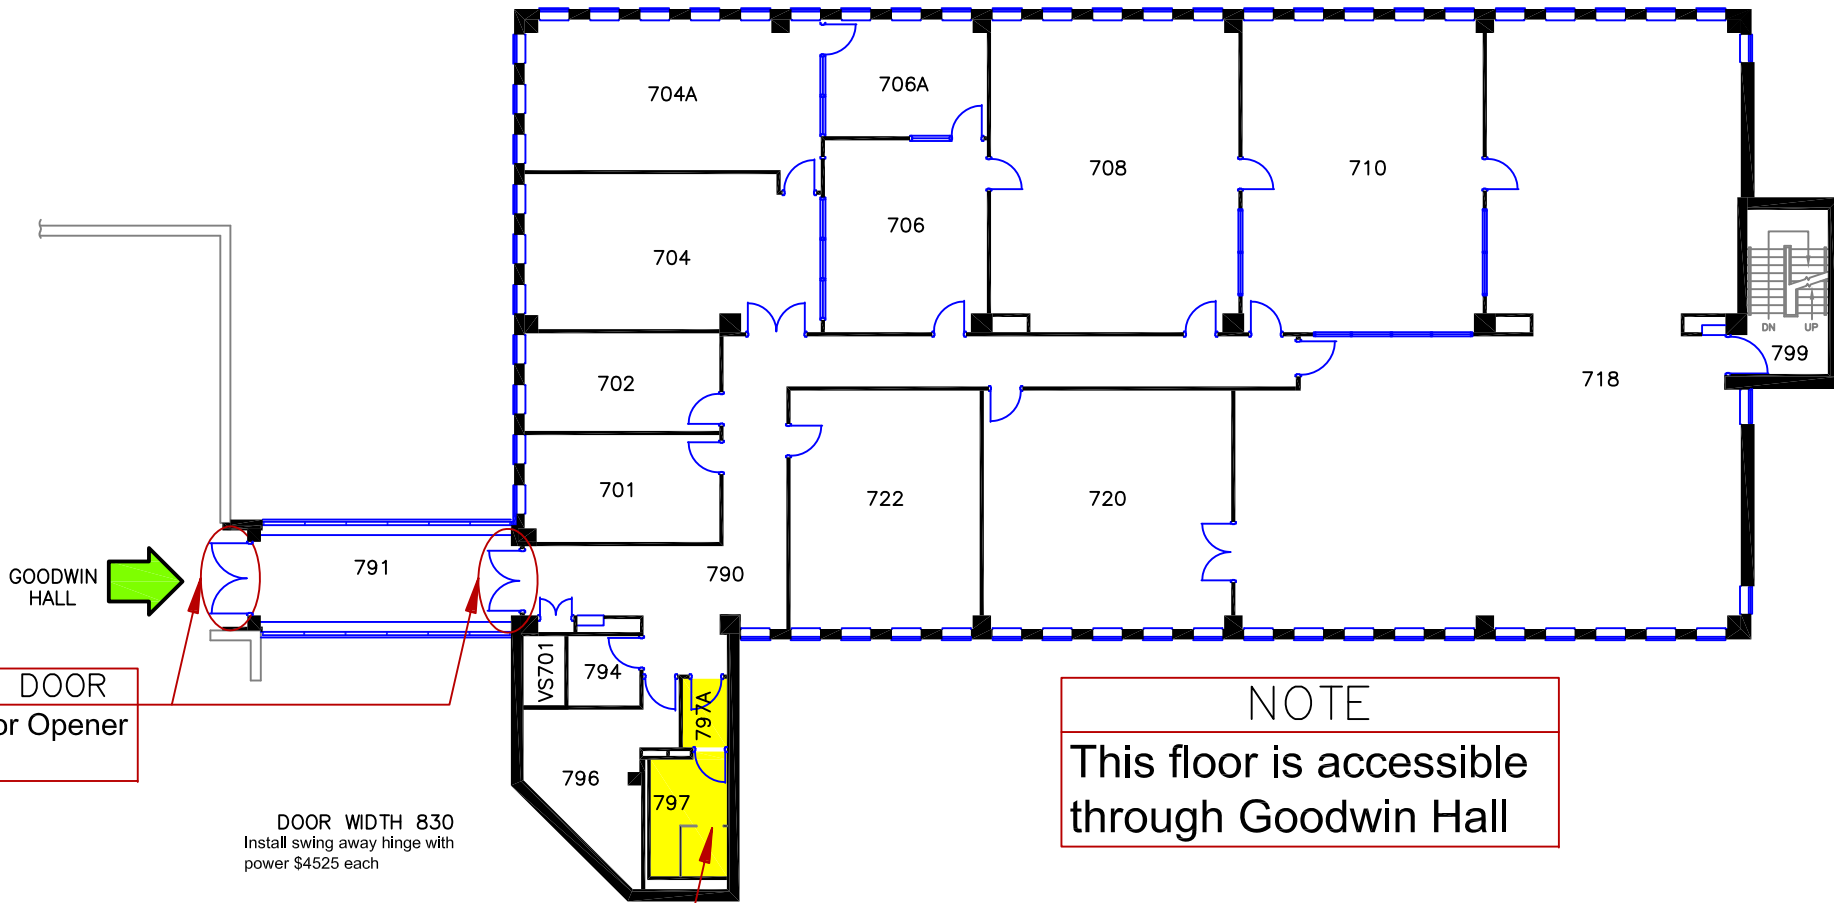






CORRIDOR DOOR  
No Power Door Opener

DOOR WIDTH 830  
Install swing away hinge with  
power \$4525 each

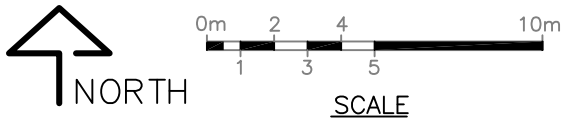 WASHROOM  
Male - Multi-user  
No Power Door

NOTE  
This floor is accessible  
through Goodwin Hall



-  ACCESSIBLE ENTRANCE  
with Power Door Opener
-  ELEVATOR
-  WASHROOM - ACCESSIBLE
-  WASHROOM - NOT ACCESSIBLE

LEGEND

Queen's University	
WALTER LIGHT HALL	
BLDG. No. 171	SEVENTH FLOOR PLAN